

4-seat rectangular table

Euroline 3

Ref. PMT04066

Ref. PMT04082 Table with parasol hole*

Materials

Anti-corrosion protection, steel structure, powder coated polyester finish.

Top seats and plate in 12 mm HPL panel.

Lateral sides in 12 mm beech plywood, HPL veneer.

Table leg's sides extruded aluminium, powder coated polyester.

Measurements

Table h x L x l: 730 x 1 200 x 650 mm

Bench h x L x l: 430 x 1 200 x 350 mm

Weight: 49,5 kg

Colour identity

HPL panel: Teck / Metal: RAL 7022

*Optional


Parasol guide (Ref. AKL01082).



Fixation

Final ground level.

Aubrilaam strongly suggests fixing all furnitures to the floor to ensure proper use and longevity. In the case that furnitures are not fixed to the floor, Aubrilaam cannot be held responsible for any cases of rust, dents, scratches, and broken metallic pieces caused by improper uses (such as moving and handling by customers and staff).

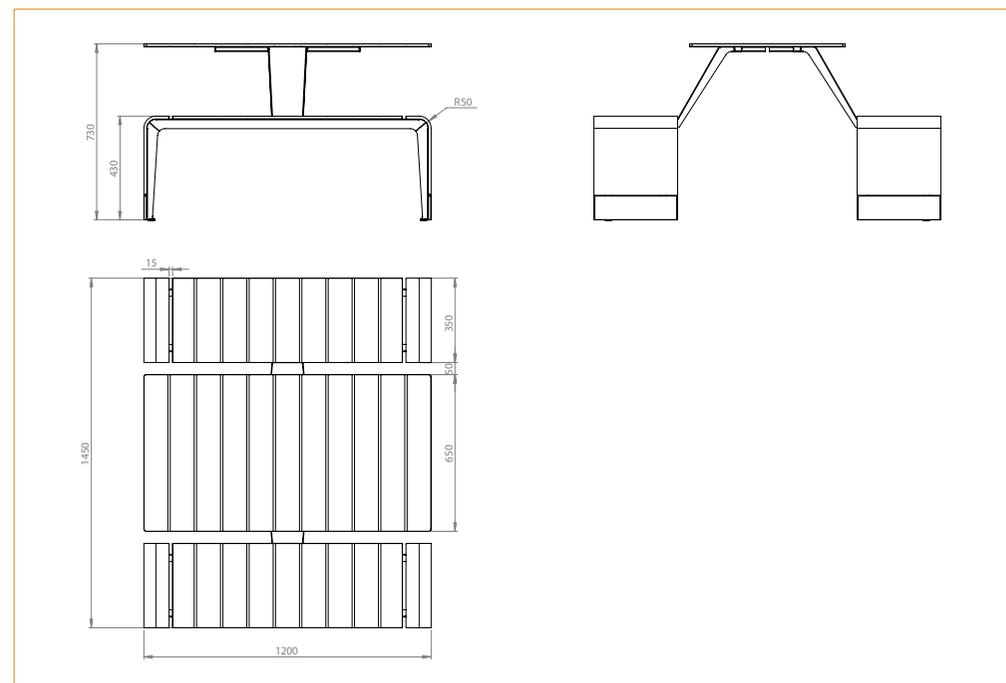

2-seat rectangular table

Euroline 3

Ref. PMT08022 Table

Ref. PMT08014 Pedestal table

Materials

Anti-corrosion protection, steel structure, powder coated polyester finish.

Plate in 12 mm HPL panel. Seats in 12 mm beech plywood, HPL veneer.

Ø 30mm parasol hole on the pedestal table.

Measurements

Table h x L x l: 734 x 700 x 650 mm

Pedestal table h x L x l: 734 x 600 x 600 mm

Stool h x L x l: 434 x 367 x 390 mm

Global weight: 30 kg - 23 kg

Colour identity

HPL panel: Teck


Metal: RAL 7022

Fixation

Final ground level.

Must be fixed to the ground on concrete slab.

Aubrilam strongly suggests fixing all furnitures to the floor to ensure proper use and longevity. In the case that furnitures are not fixed to the floor, Aubrilam cannot be held responsible for any cases of rust, dents, scratches, and broken metallic pieces caused by improper uses (such as moving and handling by customers and staff).

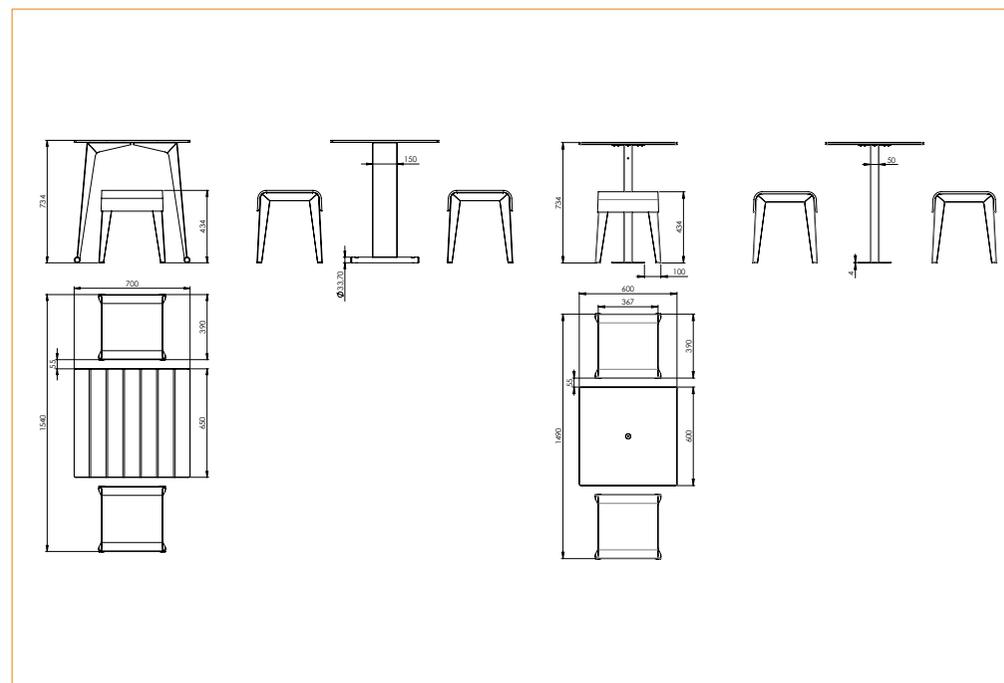

4-seat round table

Euroline 3

Ref. PMT04067

Ref. PMT04083 Table with parasol hole*

Materials

Anti-corrosion protection, steel structure, powder coated polyester finish.

Top seats and plate in 12 mm HPL panel.

Lateral sides in 12 mm beech plywood, HPL veneer.

Table leg's sides extruded aluminium, powder coated polyester.

Measurements

Table h x L x l: 734 x 1 200 x 650 mm

Bench h x L x l: 430 x 1 200 x 350 mm

Weight: 57 kg

Colour identity

HPL panel: Teck / Metal: RAL 7022

*Optional


Parasol guide (Ref. AKL01082).

Fixation

Final ground level.

Must be fixed to the ground on concrete slab.

Aubrilam strongly suggests fixing all furnitures to the floor to ensure proper use and longevity. In the case that furnitures are not fixed to the floor, Aubrilam cannot be held responsible for any cases of rust, dents, scratches, and broken metallic pieces caused by improper uses (such as moving and handling by customers and staff).

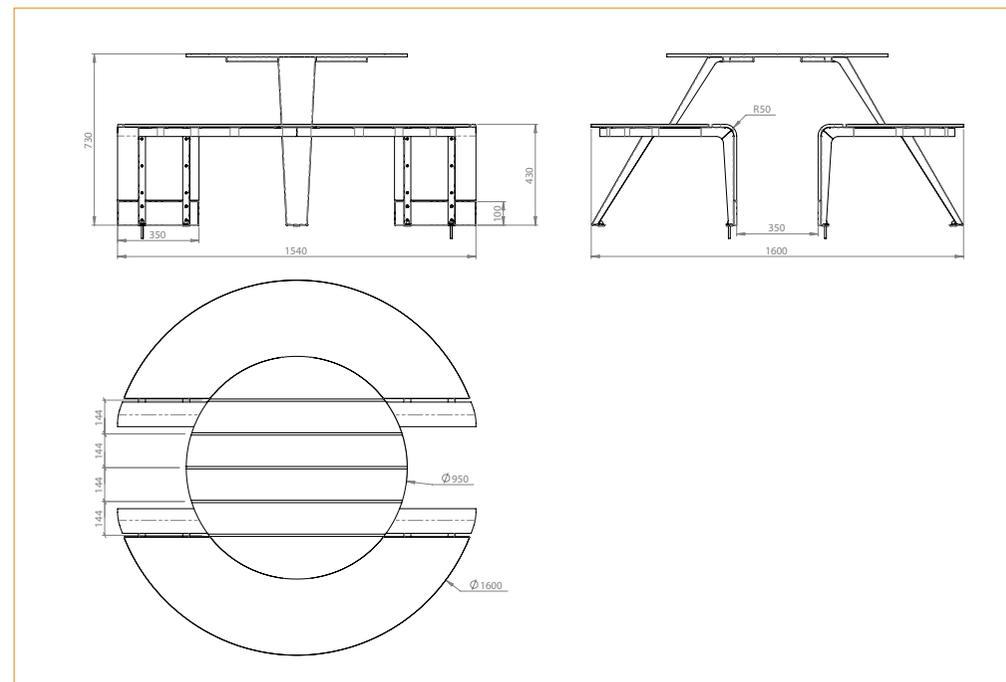

8-seat rectangular table

Euroline 3

Ref. PMT04068

Materials

Anti-corrosion protection, steel structure, powder coated polyester finish.

Top seats and plate in 12 mm HPL panel.

Lateral sides in 12 mm beech plywood, HPL veneer.

Table leg's sides extruded aluminium, powder coated polyester.

Measurements

Table h x L x l: 730 x 2 740 x 650 mm

Bench x L x l: 430 x 1 200 x 350 mm

Weight: 105 kg



Colour identity

HPL panel: Teck / Metal: RAL 7022

Fixation

Final ground level.

Aubrila strongly suggests fixing all furnitures to the floor to ensure proper use and longevity. In the case that furnitures are not fixed to the floor, Aubrila cannot be held responsible for any cases of rust, dents, scratches, and broken metallic pieces caused by improper uses (such as moving and handling by customers and staff).

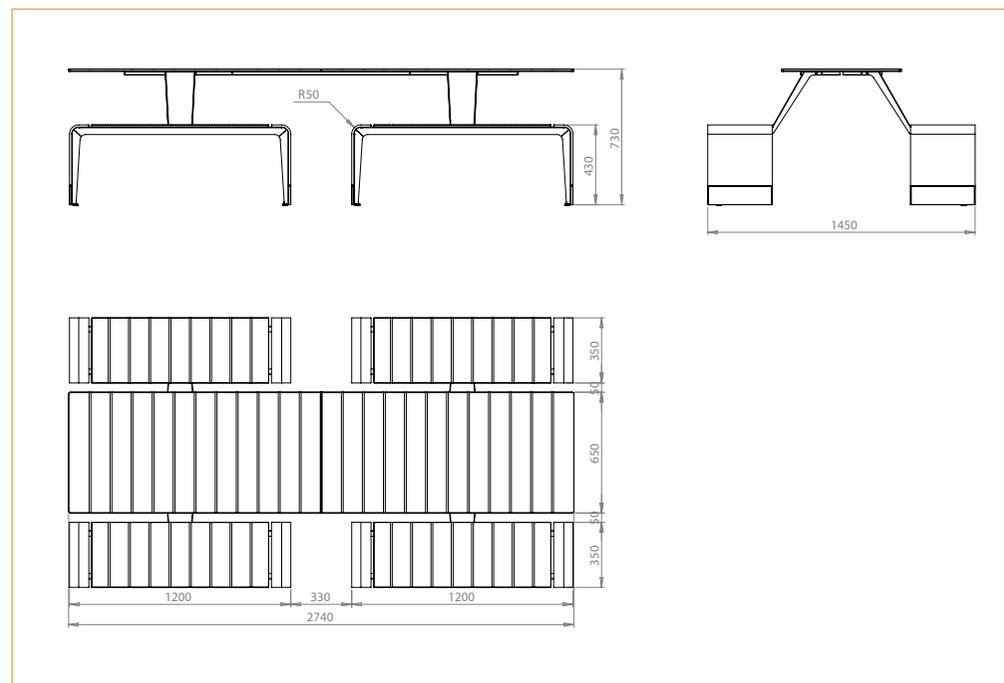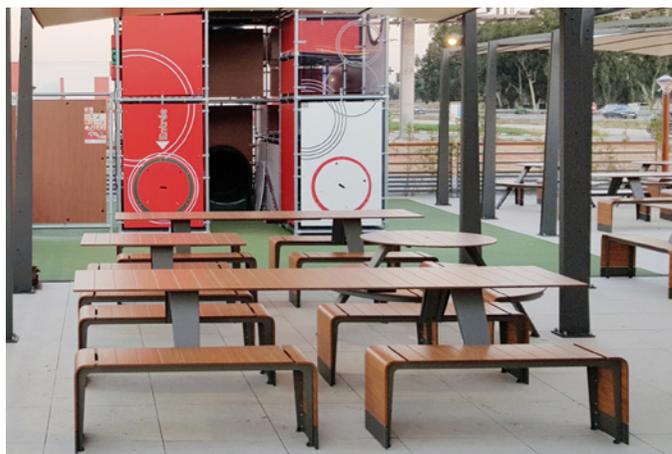

8-seat stand-up table

Euroline 3

Ref. PMT03516

Materials

Anti-corrosion protection, steel structure, powder coated polyester finish.

Top seats and plate in 12 mm HPL panel.

Lateral sides in 12 mm beech plywood, HPL veneer.

Table leg's sides extruded aluminium, powder coated polyester.

Parasol hole Ø 30 mm.

Measurements

Table h x L x l: 1 100 x 2 550 x 860 mm

Bench h x L x l: 796 x 876 x 390 mm

Weight: 120 kg

Colour identity

HPL panel: Teck / Metal: RAL 7022

Fixation

Final ground level.

Must be fixed to the ground on concrete slab.

Aubrilaam strongly suggests fixing all furnitures to the floor to ensure proper use and longevity. In the case that furnitures are not fixed to the floor, Aubrilaam cannot be held responsible for any cases of rust, dents, scratches, and broken metallic pieces caused by improper uses (such as moving and handling by customers and staff).

