



PROPOSED SINGLE STOREY EXTENSION (Sunroom)
 width 3.375m, length 5.97m, hgt to eaves 2.35m, hgt to ridge 3.35m
 external walls brickwork to match property, frames RAL 7155 silver grey
 woodgrained upvc, aluminium bi-folding doors, light weight tiled roof,
 tile colour to match property, 4 x glass roof panels
 drainage to existing gully, boundary treatments to remain same

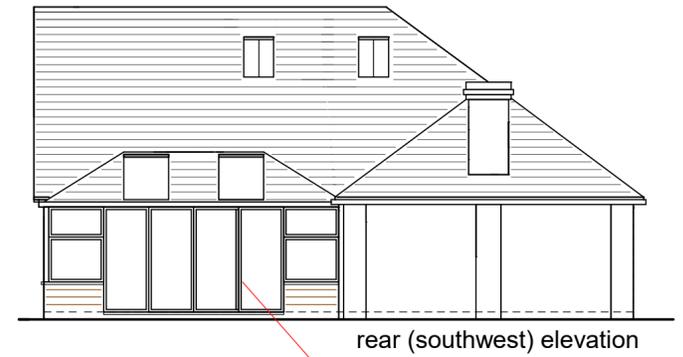


Ral 7155 silver grey
 woodgrained upvc frames

Ral 7155 silver grey
 Aluminium bi-folding doors

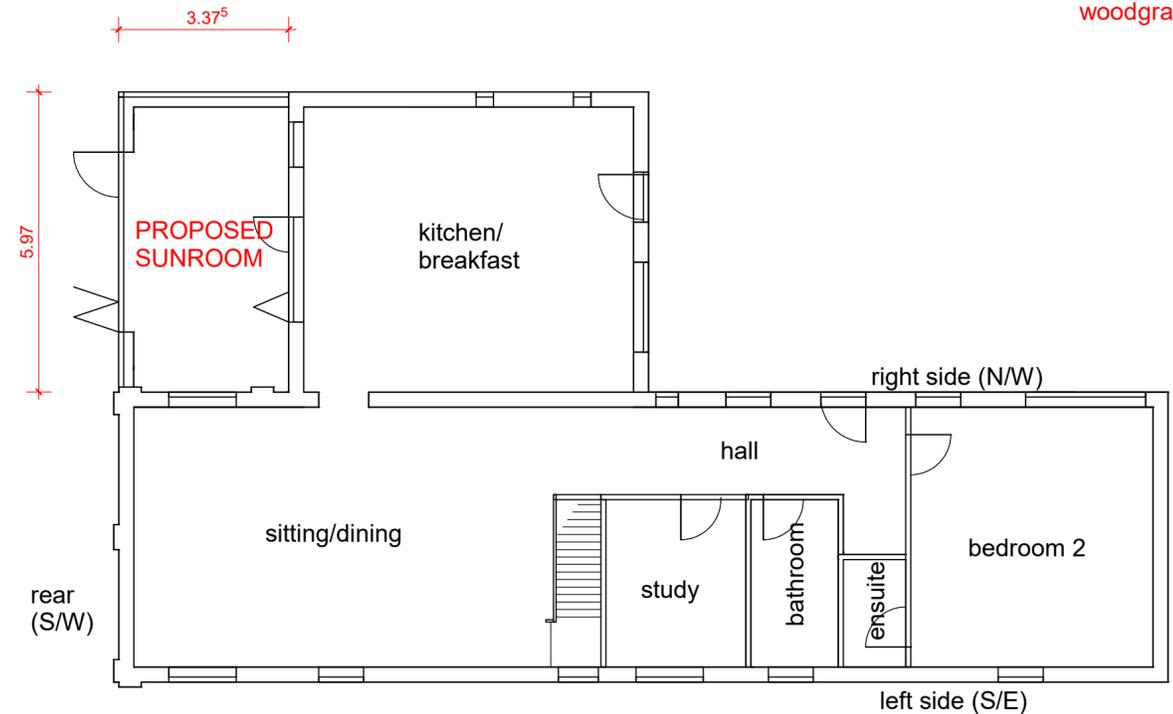

FLOOR LAYOUT

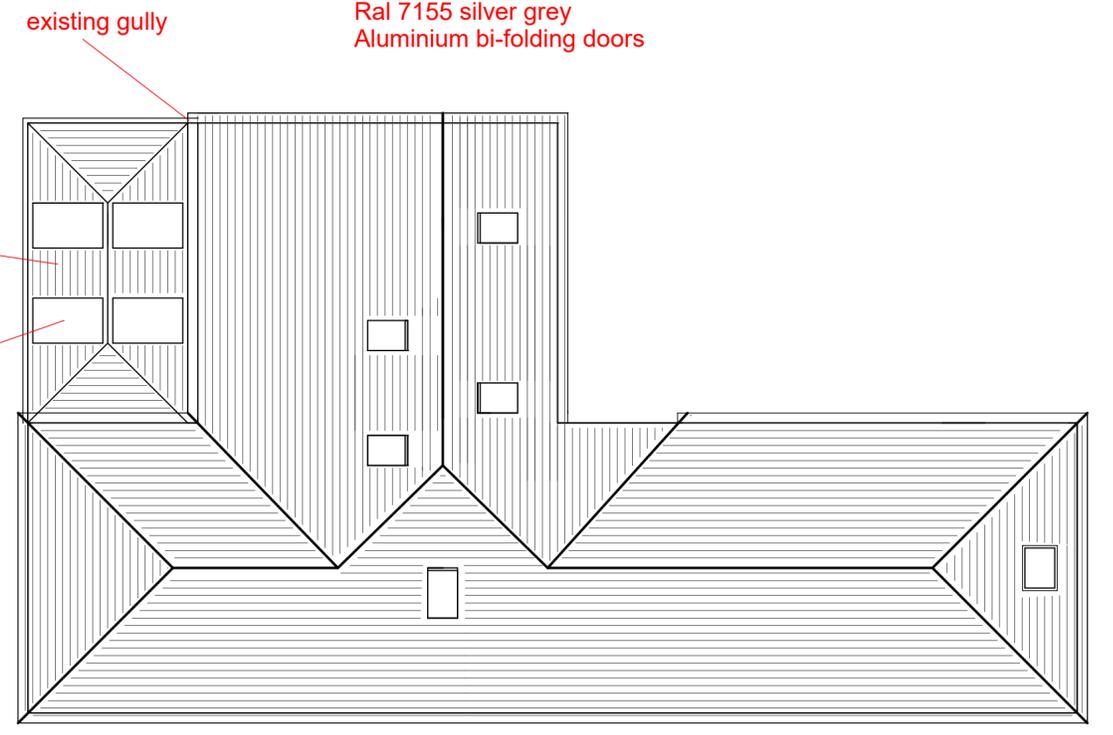

ROOF PLAN