



proposed ground floor plan

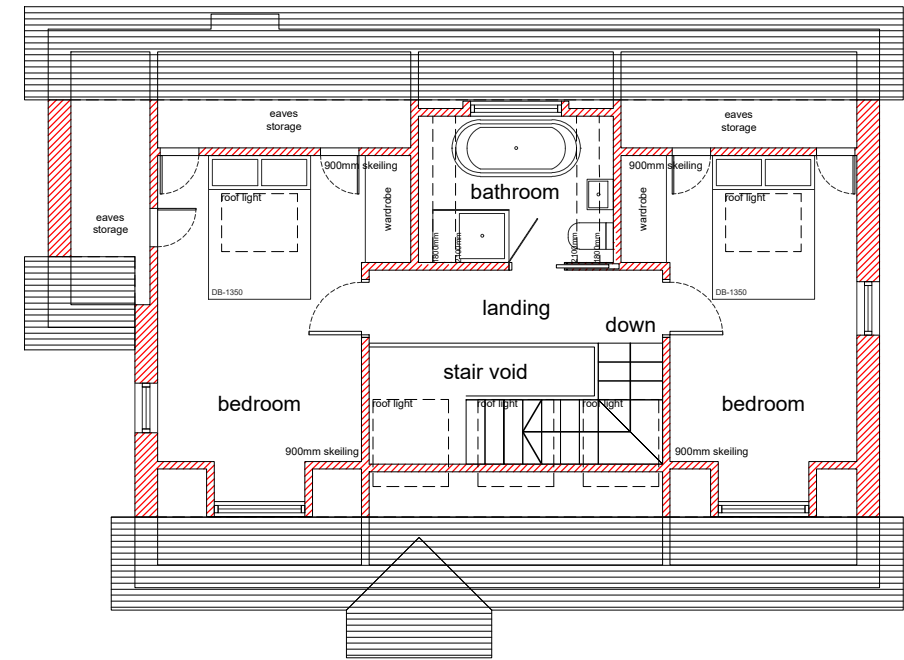

proposed first floor plan

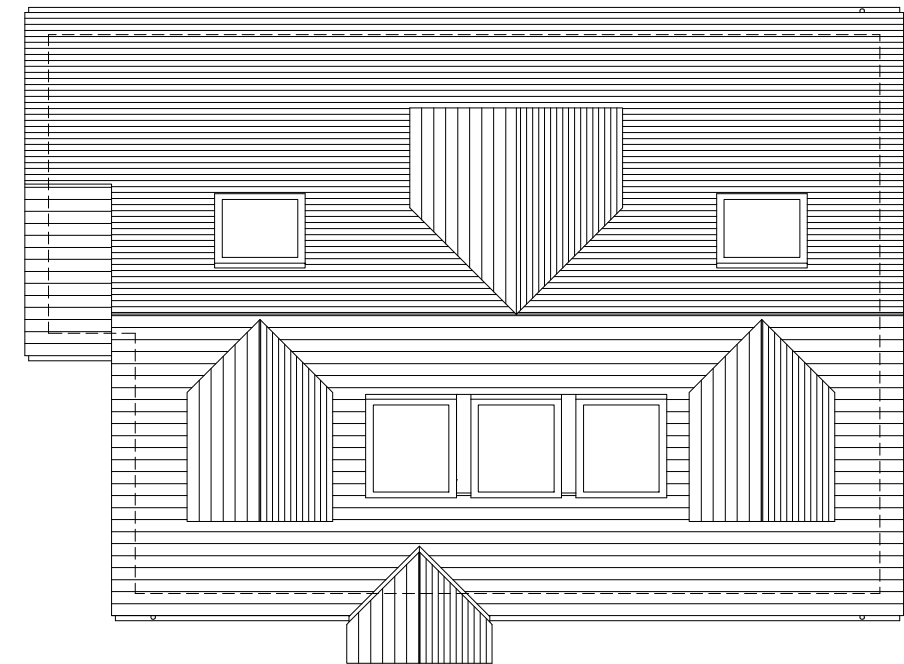

proposed roof plan

33 North Avenue, Middleton On Sea
 Ground, first floor and roof plans - proposed
 1:100 at A3

drawing 003 rev A01 Planning
 2025.03.23



Plans 1:100 @ A3

