

This drawing and its contents are the strict copyright of Architectura Design. No reproduction without permission. Do not scale. Written dimensions to be used where given. All dimensions and details to be checked on site. FOR PLANNING PURPOSES ONLY




North Elevation


brickwork to match existing




South Elevation

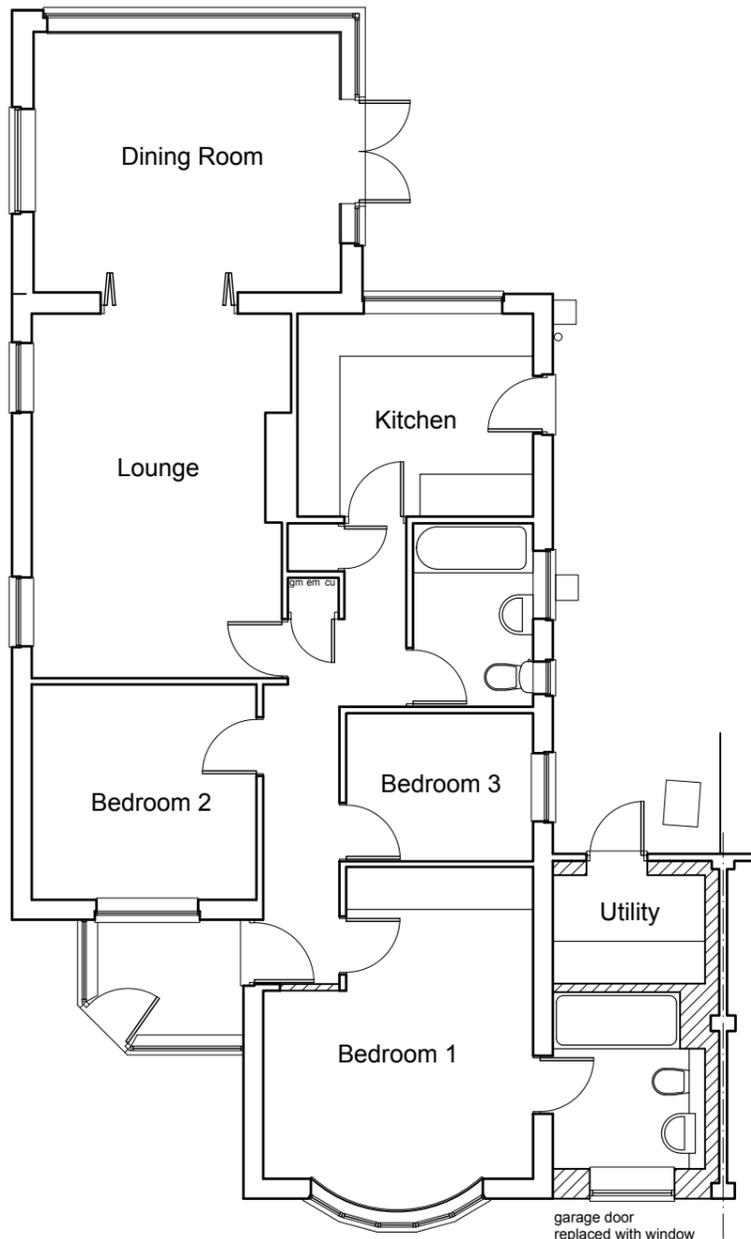

Ground Floor Plan

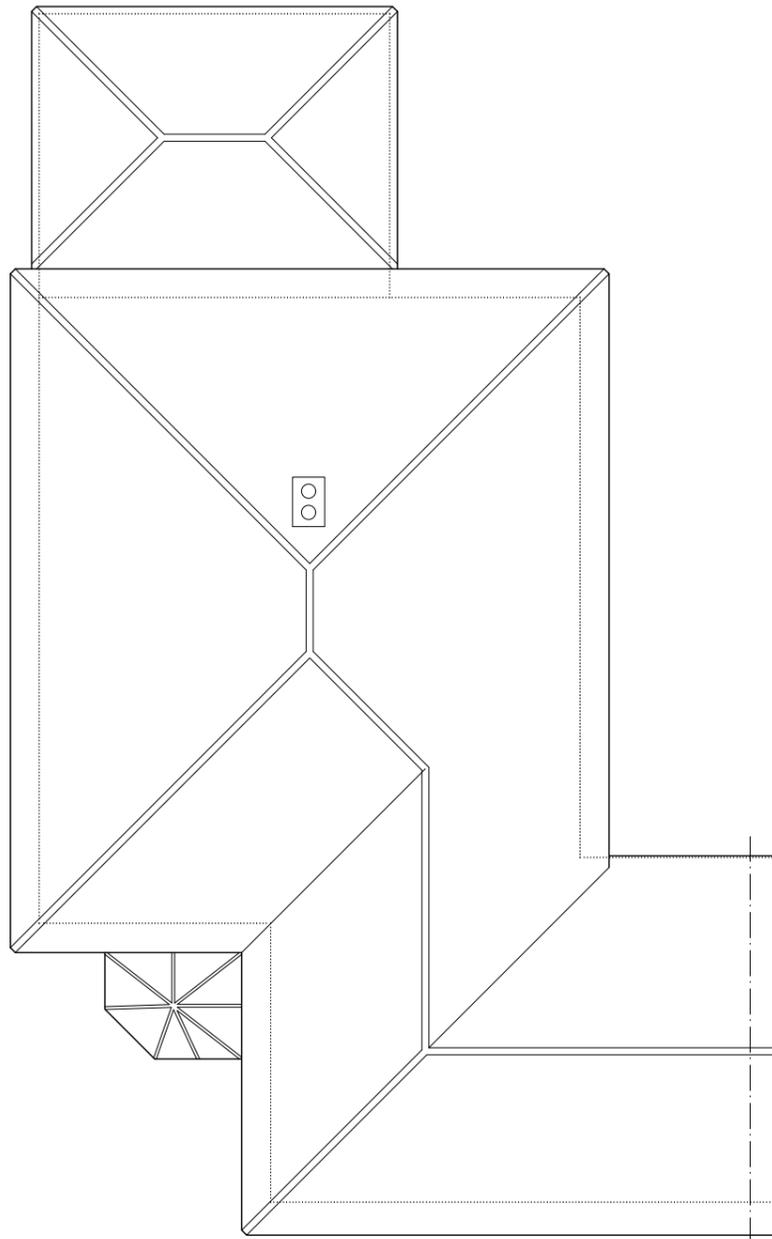

Roof Plan

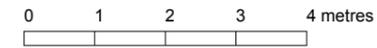

**Architectura**  
Architectural Design & Drawing Service

Proposed Garage Conversion and Alterations  
at 24 Lane End Road, Bognor Regis  
for Mr and Mrs M Howarth  
Drawing PL01 January 2026 Scale 1:100 @ A3  
Planning Drawing - Proposed Floor Plan, Roof Plan & Elevations