


This drawing and its contents are the strict copyright of Architectura Design. No reproduction without permission. Do not scale. Written dimensions to be used where given. All dimensions and details to be checked on site. FOR PLANNING PURPOSES ONLY




North Elevation




South Elevation

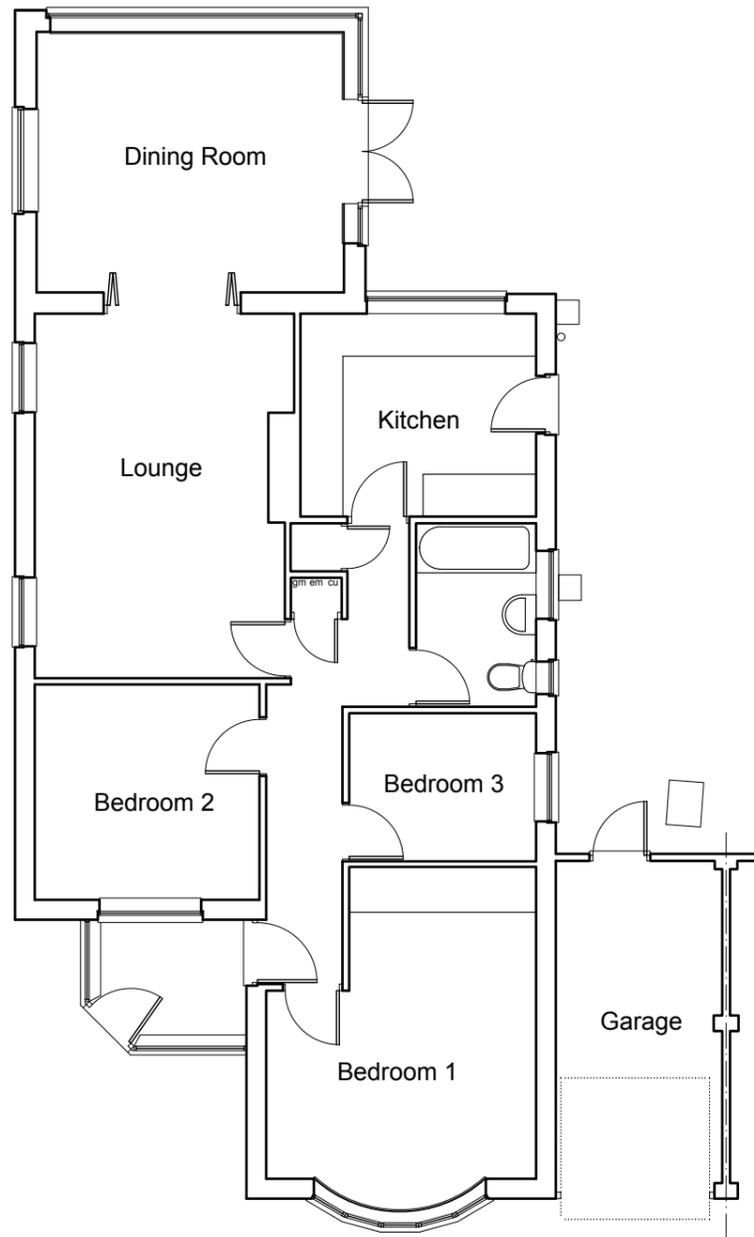

Ground Floor Plan

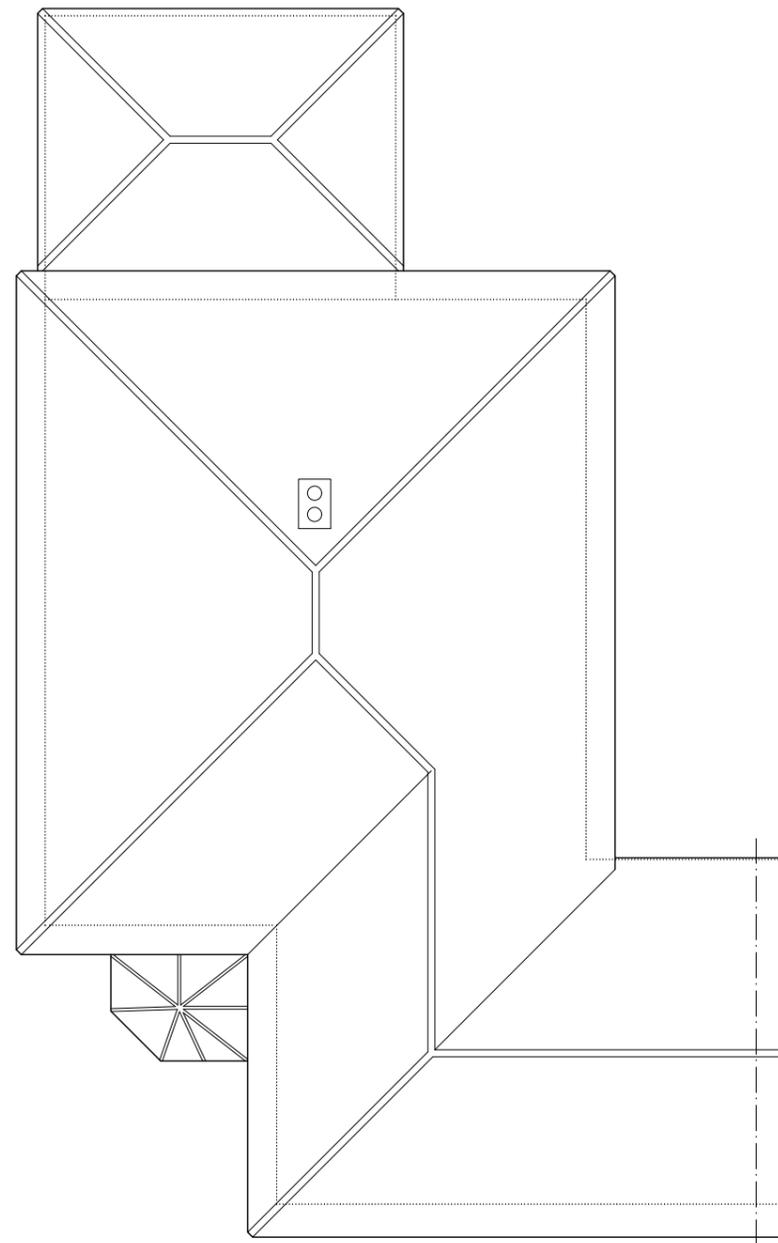

Roof Plan

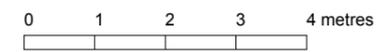

Architectura
Architectural Design & Drawing Service

Proposed Garage Conversion and Alterations
at 24 Lane End Road, Bognor Regis
for Mr and Mrs M Howarth
Drawing SL01 December 2025 Scale 1:100 @ A3
Survey Drawing - Existing Floor Plan, Roof Plan & Elevations