



SIDE ELEVATION

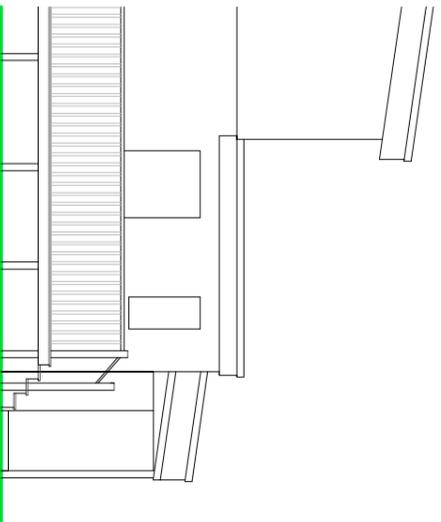

SIDE ELEVATION

- NOTES
- ROOF - Profiled metal sheet roof covering.
 - WALLS - Mixture of white through coloured render and vertical timber cladding.
 - WINDOWS - Anthracite aluminium framed double glazed units.
 - DOORS - Anthracite aluminium framed double glazed units.

EXISTING ELEVATIONS

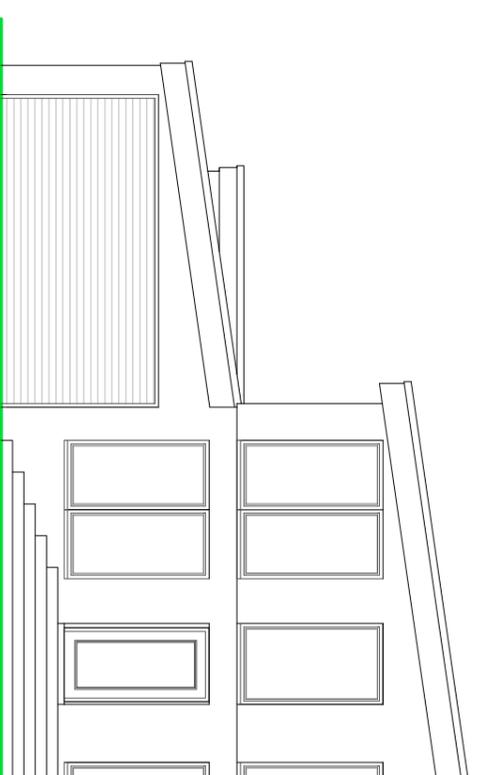

REAR ELEVATION



Scale 1:100 on A3

SUSSEX BUILDING CONSULTANCY LIMITED

9 ALLEYNE WAY, ELMER,
BOGNOR REGIS, WEST SUSSEX.

SCALE - 1/100 REV - A DATE - 09/07/2025

