



SIDE ELEVATION

NOTES

- ROOF - Profiled metal sheet roof covering to match - re-use where possible. Felted flat roof covering.
- WALLS - Mixture of white through coloured render and vertical composite/finber cladding.
- WINDOWS - Anthracite aluminium framed double glazed units.
- DOORS - Anthracite aluminium framed double glazed units.

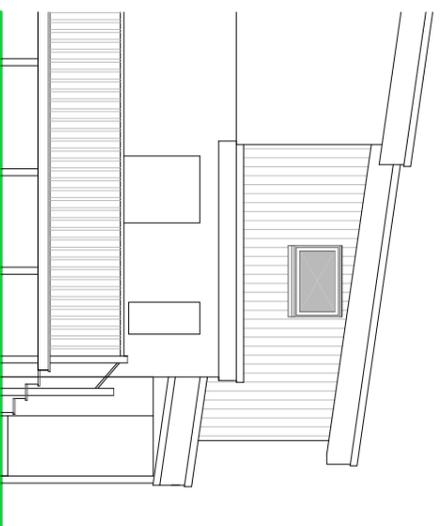

REAR ELEVATION

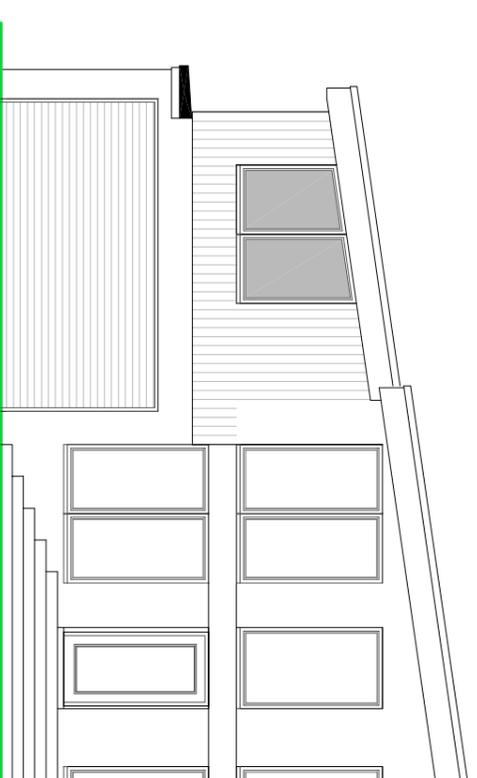

FRONT ELEVATION

PROPOSED ELEVATIONS



Scale 1:100 on A3

SUSSEX BUILDING CONSULTANCY LIMITED

9 ALLEYNE WAY, ELMER,
BOGNOR REGIS, WEST SUSSEX.

SCALE - 1/100 REV - A DATE - 19/09/2025

LABC
partner

TANBRIDGE ROAD
BOGNOR REGIS
PO21 8Z
TEL - (01243) 861979