


A1

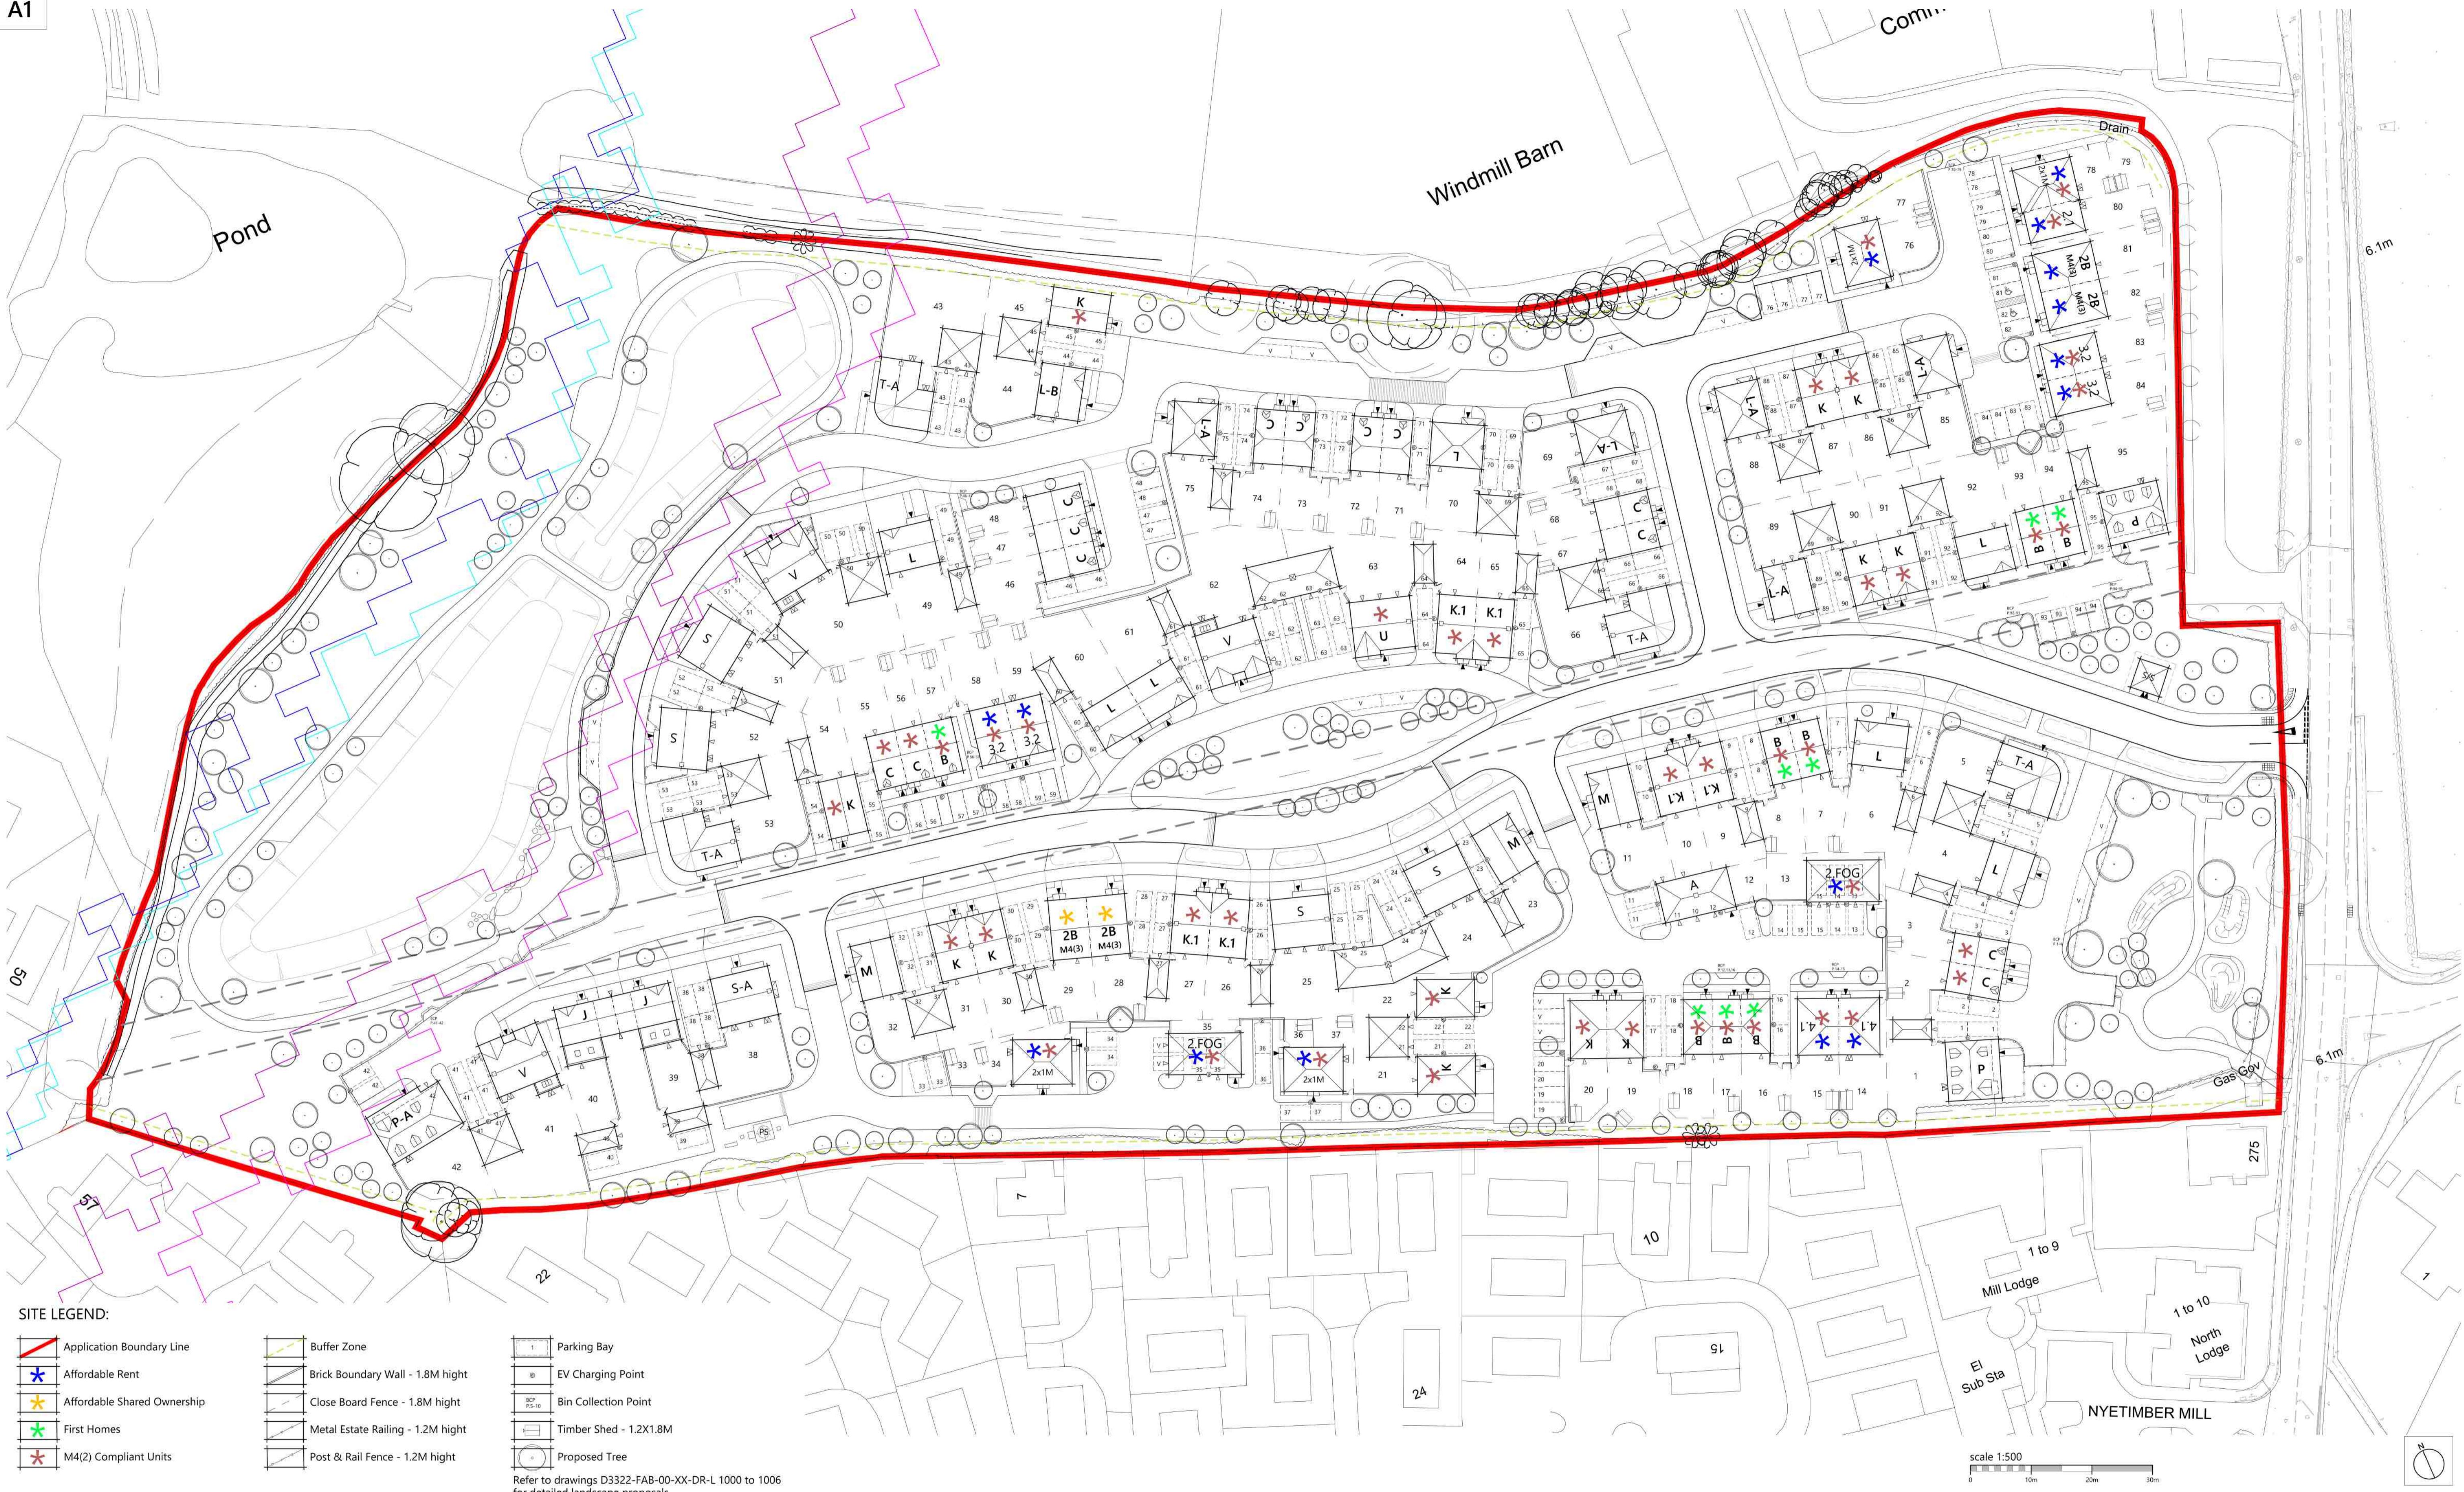

Romsey T:01794 367703
 Portishead T:01275 407000
 London T:01794 367703

www.thrivearchitects.co.uk

Rev A Description Planning issue.

Date 07.11.24 Au CMI Ch -

Project Land West of Paghams Road
 Drawing Site Layout

Client Bargate Homes
 Job no. BARG230419
 Dwg no. SL.01
 Author CMI Checked -
 Status PLANNING Scale 1:500 at A1
 Client ref. Office Romsey

thrive.
 architects

This drawing is the copyright of Thrive Architects Ltd ©. All rights reserved. Ordnance Survey Data © Crown Copyright. All rights reserved. Licence No. 100007359. Permission is granted to scale from this drawing for the purposes of Local Authority Building Approval only. All other purposes, Do NOT scale from this drawing. Contractors, Sub-contractors and suppliers are to check all relevant dimensions and levels of the site and building before commencing any shop drawings or building work. Any discrepancies should be recorded to the Architect. Where applicable this drawing is to be read in conjunction with the Consultants' drawings / Clients' Construction Specification.