



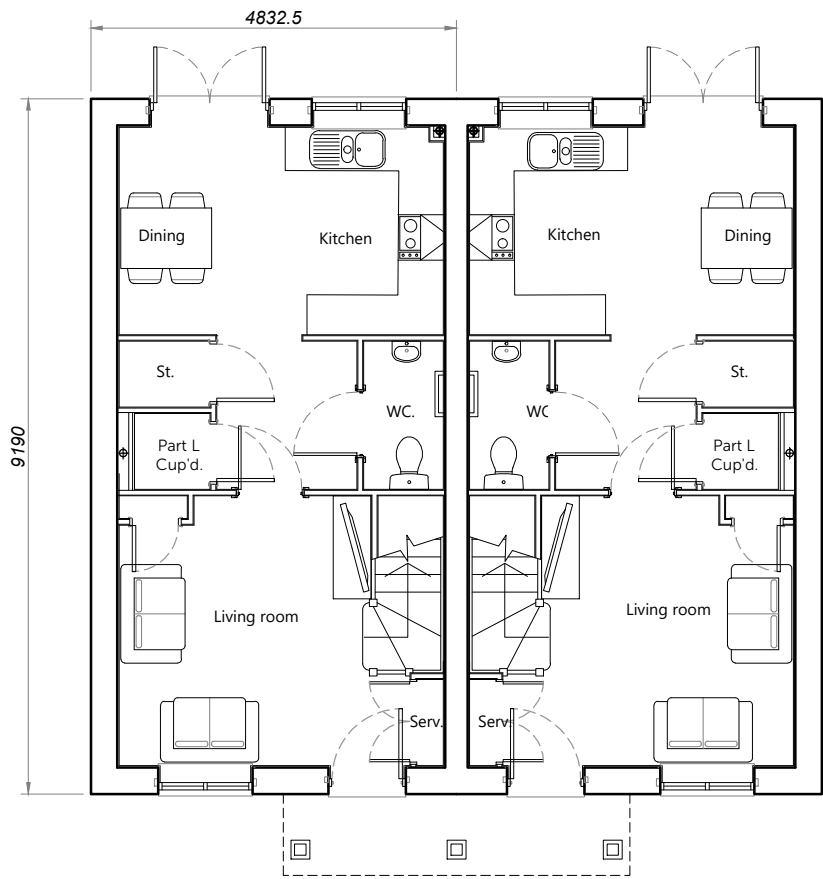

Ground Floor Plan

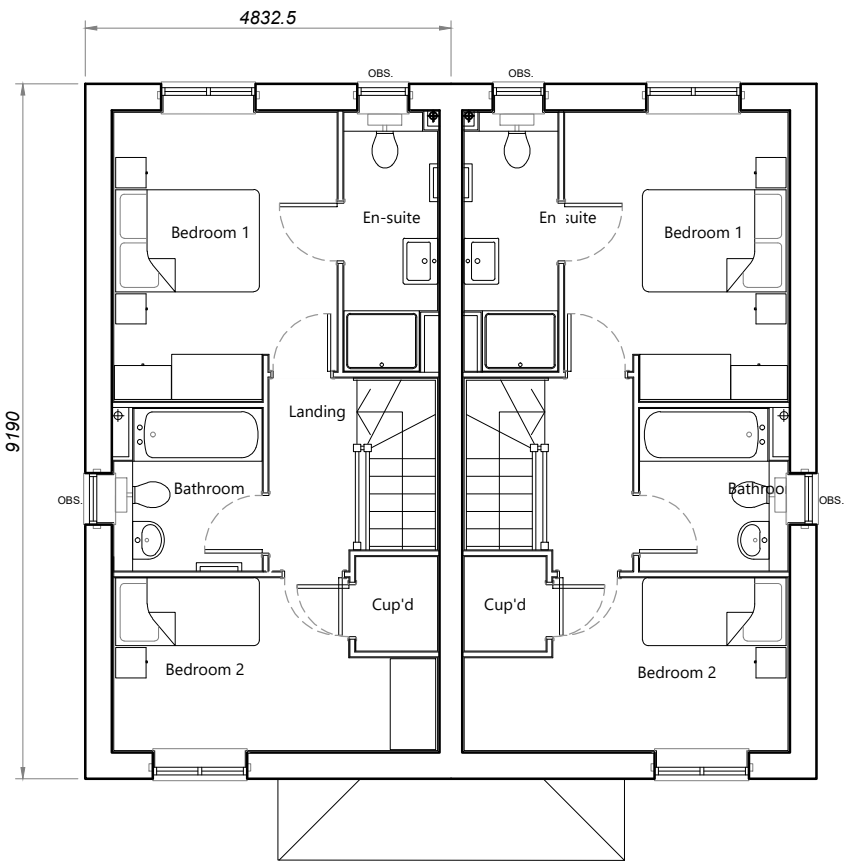

First Floor Plan

House Type	C	Variation	2	Option	
Bedrooms	2	Persons			3
Sq.ft	792	Sq.m			73.58

PLOT No.

As Drawn - 71-72, 73-74

Handed -

