



A1

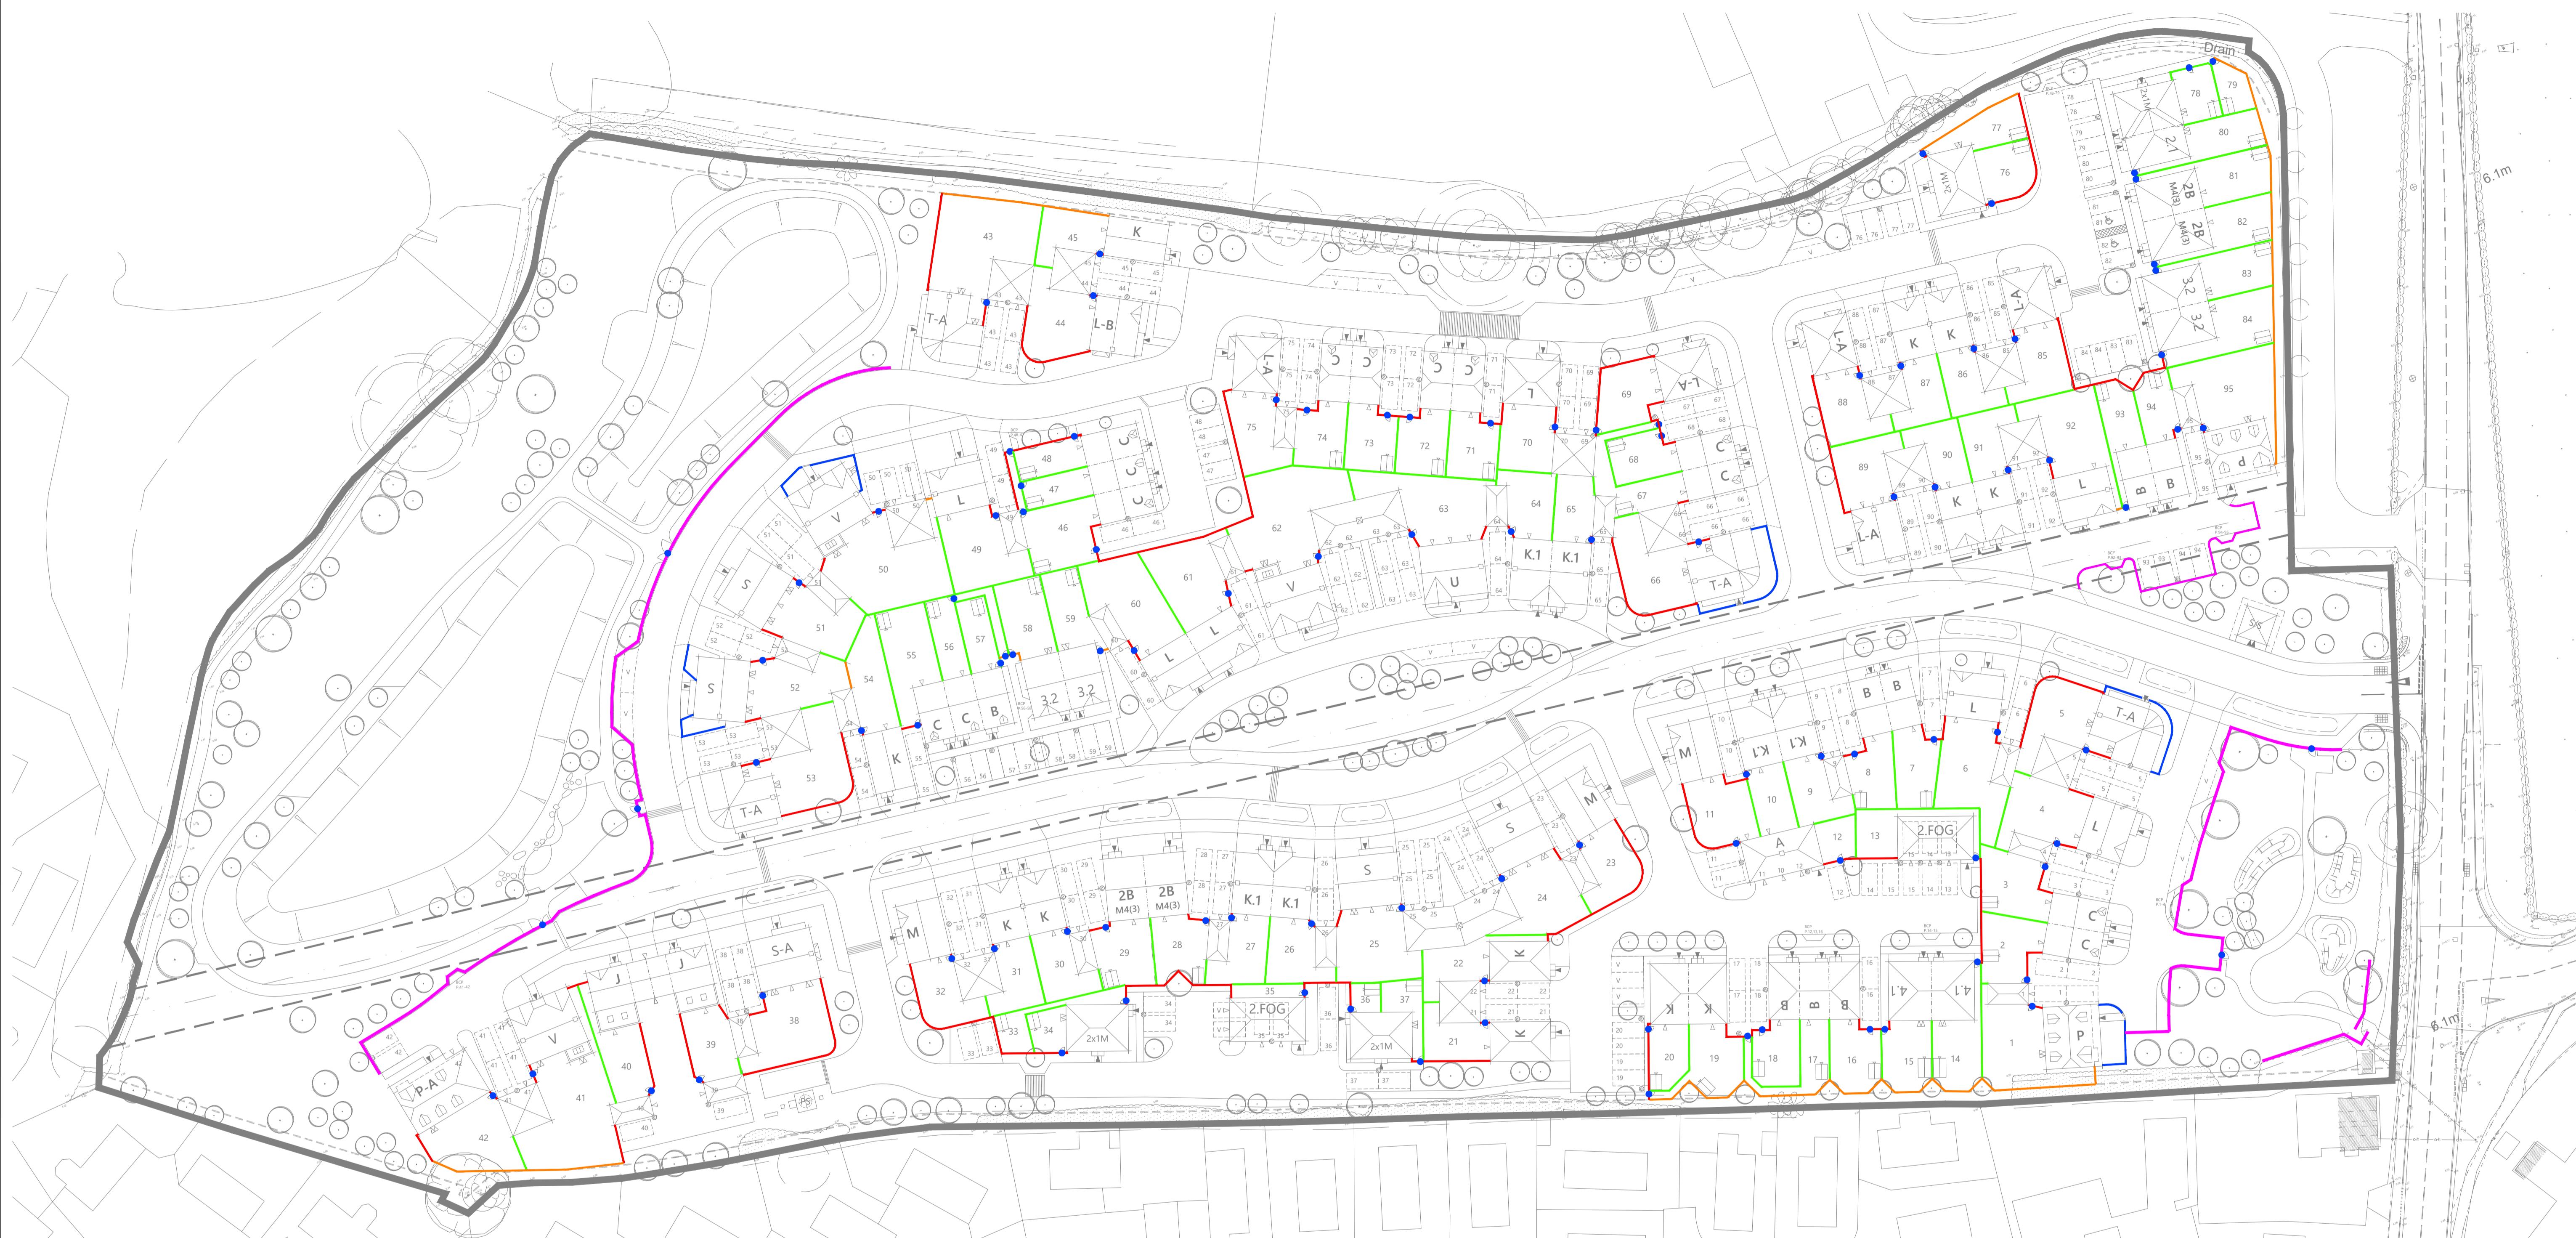

SITE LEGEND:

- 1.8m high Brick Boundary wall
- 1.8m high Timber Closeboard Fence
- 1.8m high Timber Panel Fence
- 1.2m high Metal Estate Railing Painted Black
- 1.2m high Cleft Timber Post & Rail Fence
- Gate Positions

scale 1:500
0 10m 20m 30m

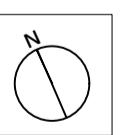

Romsey T:01794 367703
Portishead T:01275 407000
London T:01794 367703

www.thrivearchitects.co.uk

Rev A Description Issued to Planning.

Date 7.11.24 Au MWP Ch CMI

Project Land West of Paghram Road
Drawing Boundary Material Layout

Client	Barge Homes	Date	Sept. 2024
Job no.	BARG230419	Rev.	A
Dwg no.	BML.01	Author	CJB
		Checked	
Status	PLANNING	Scale	1:500 at A1
Client ref.		Office	Romsey

thrive.
architects