


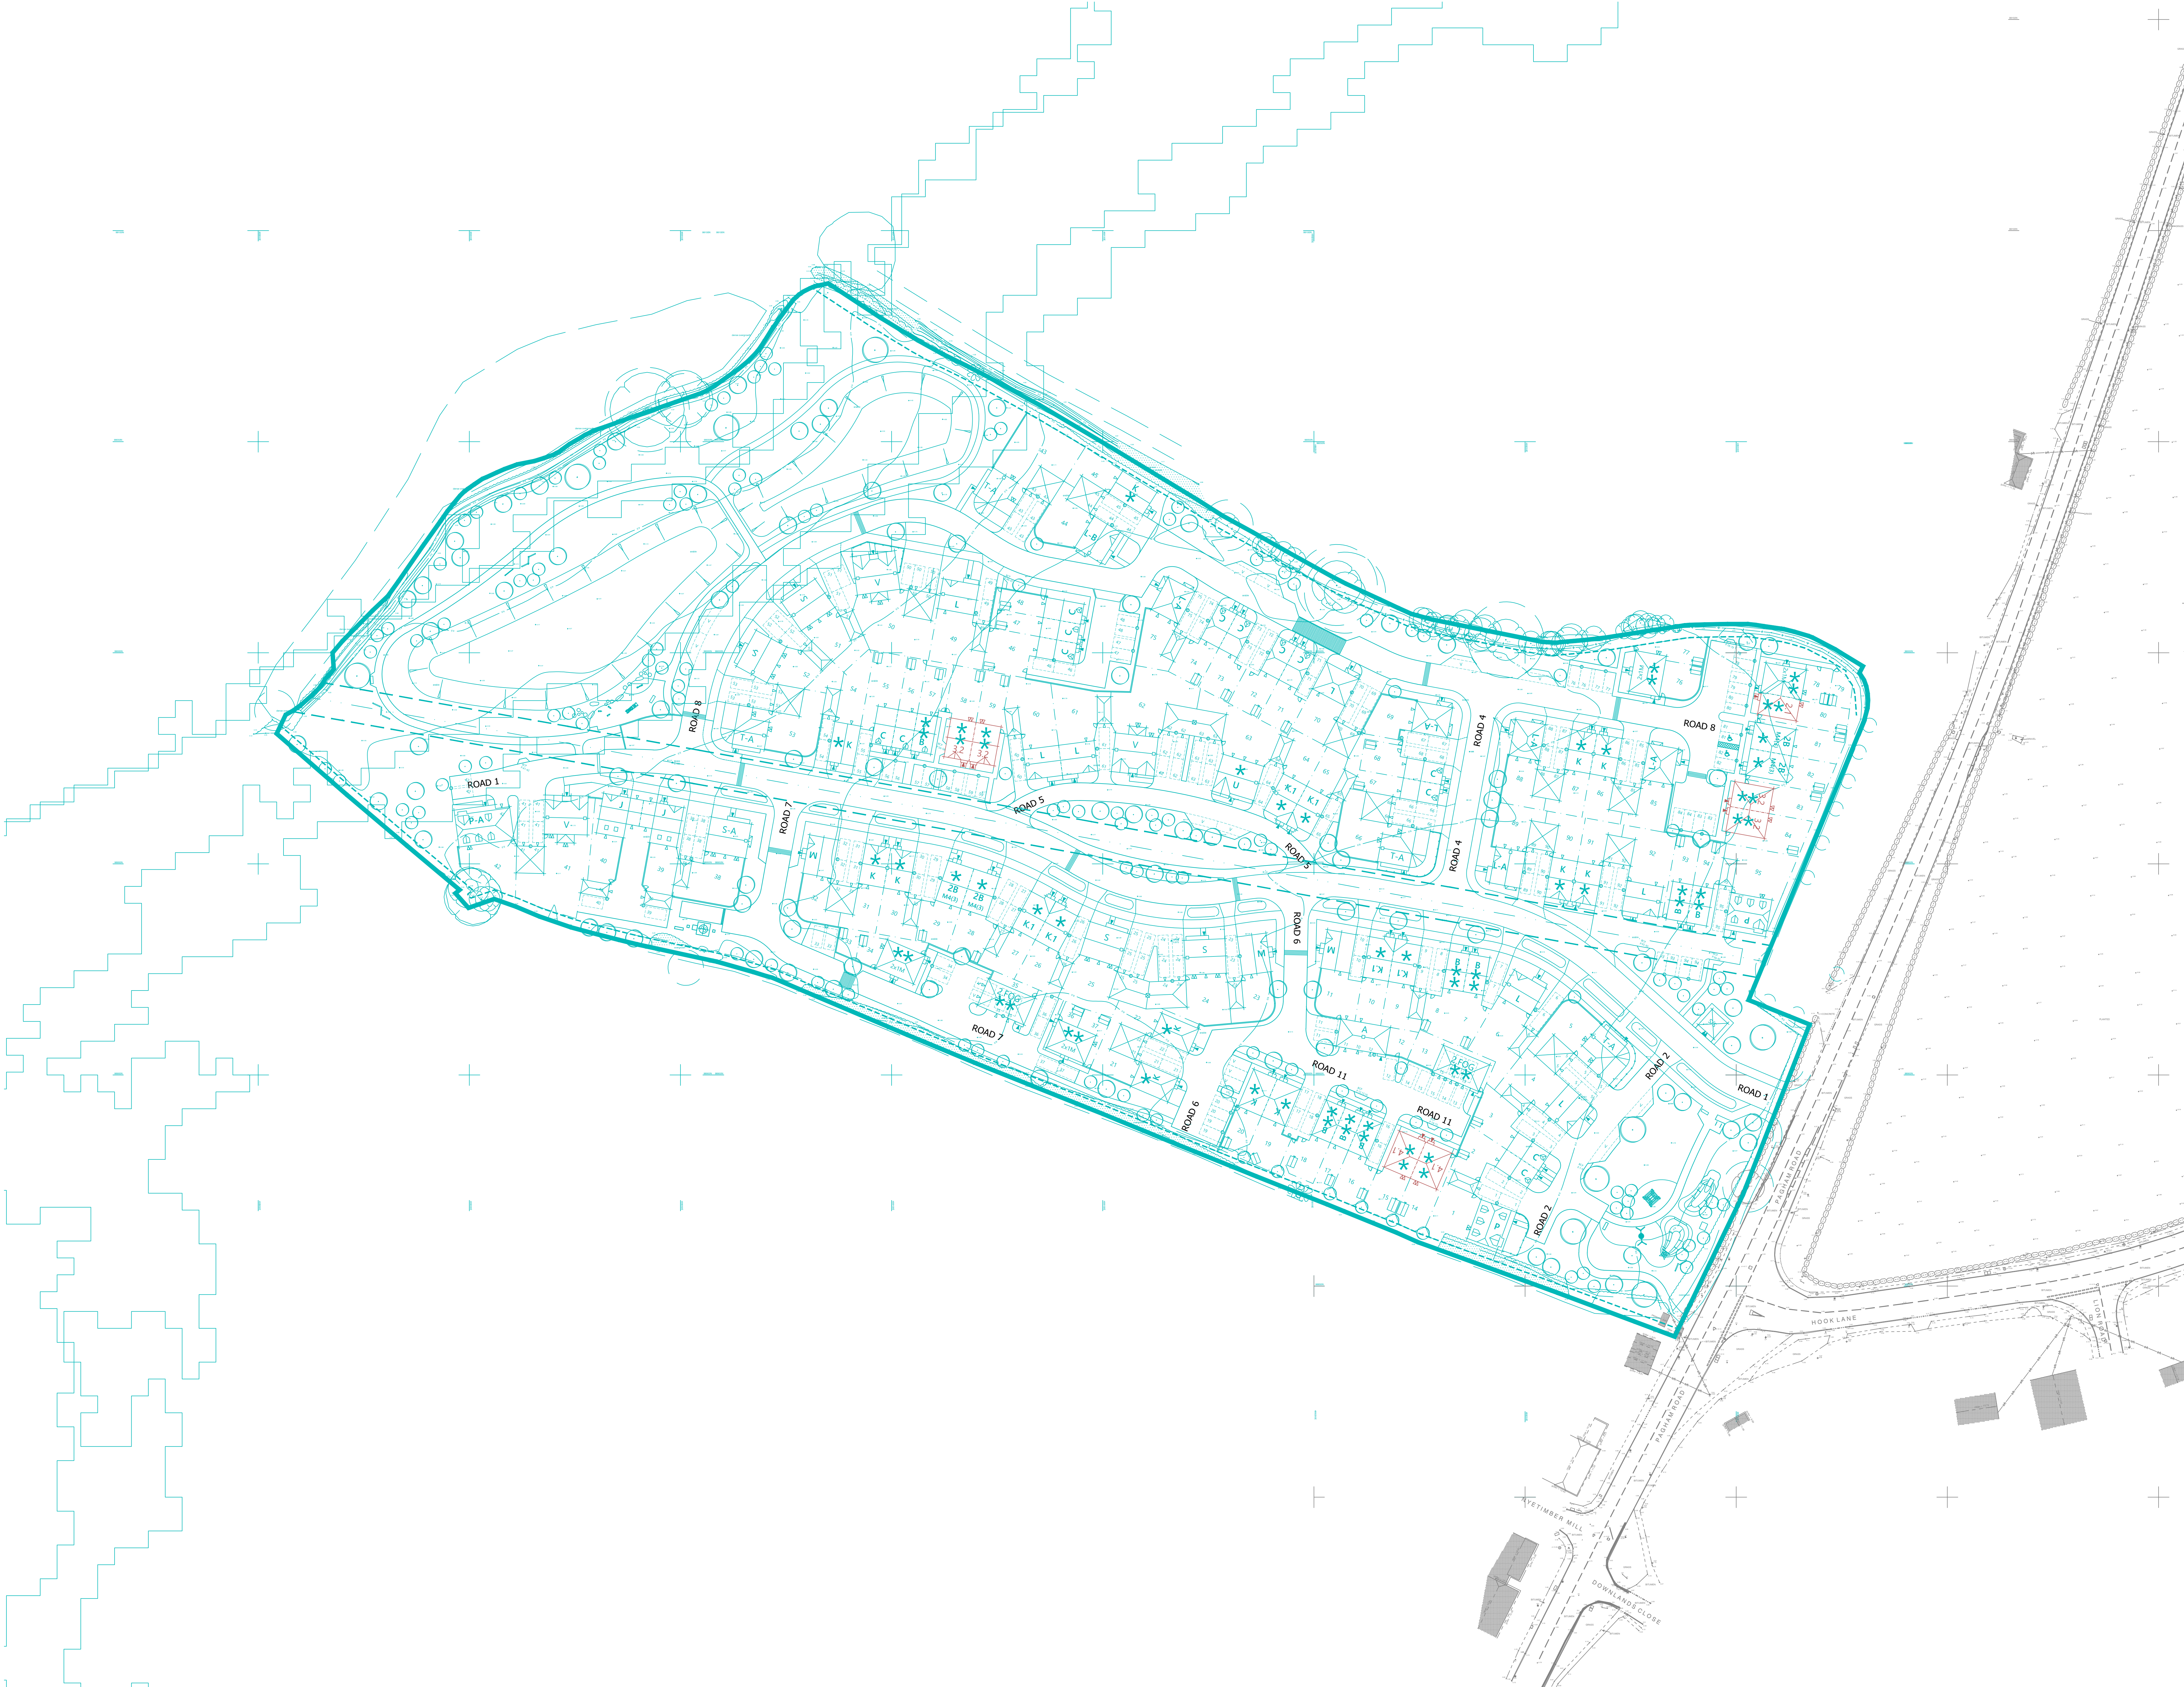

NOTES:

1. This drawing is not to be scaled.
2. The development layout shown on this drawing is taken from Thrive Architects drawing BARG230419_SL_01_P9.

PRELIMINARY

P3	Updated Layout	23/10/24	SL
P2	Amended to reflect latest site layout	17/10/24	SL
P1	Initial Issue	03/10/24	SL

rev.	amendment	date	chkd
------	-----------	------	------

mb
mayer brown

Mayer Brown Limited
4 Cornwood Park, Selby Road, Leeds, LS15 4LG
Telephone 01133 854 697 Fax 01133 854 698
leeds@mbmayerbrown.co.uk www.mayerbrown.co.uk

client
BARGATE HOMES LTD

project
LAND WEST OF PAGHAM ROAD, PAGHAM

scale @ A0 1:500 drawn by SO checked by SL

date OCT 2024 cad file mbsk241003-01.dwg

title
DEVELOPMENT OVERLAID ON
TOPOGRAPHICAL SURVEY
(BASIN OPTION 2)

drawing number
MBSK241003-01

rev.
P3