



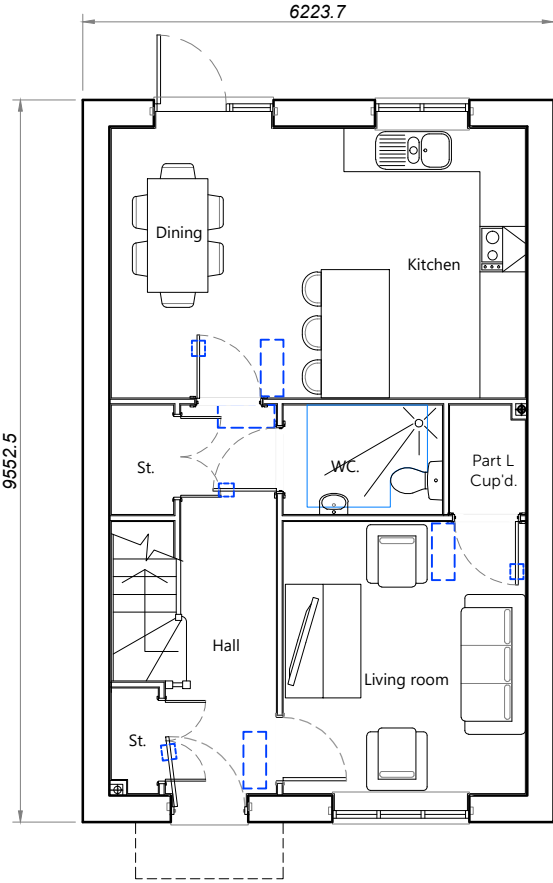

Ground Floor Plan

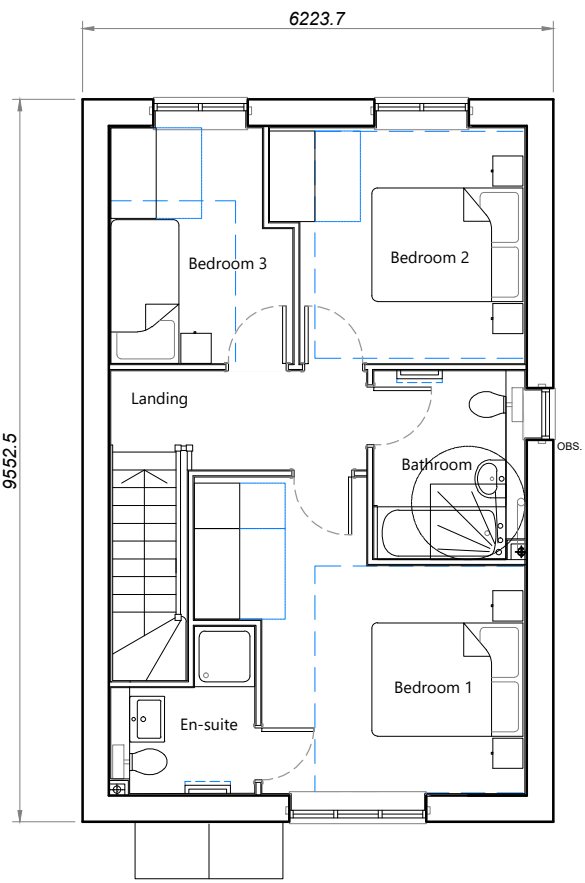

First Floor Plan

House Type	K	Variation	Option
Bedrooms	3	Persons	4
Sq.ft	1053	Sq.m	97.8



Rev	Description	Date	Au	Ch
A	Planning Issue.	08.11.24	CMI	

Project	Land West of Pagham Road			
Drawing	Plot 54 (House Type K) Floor Plans			
Client	Bargate Homes			
Job no.	BARG230419	Date	Oct'2024	
Dwg no.	P.54.p	Rev.	A	
Author	MS	Checker	Scale	1:100 at A3
Status	PRELIMINARY		Office	Romsey
Client ref.				

