



A1

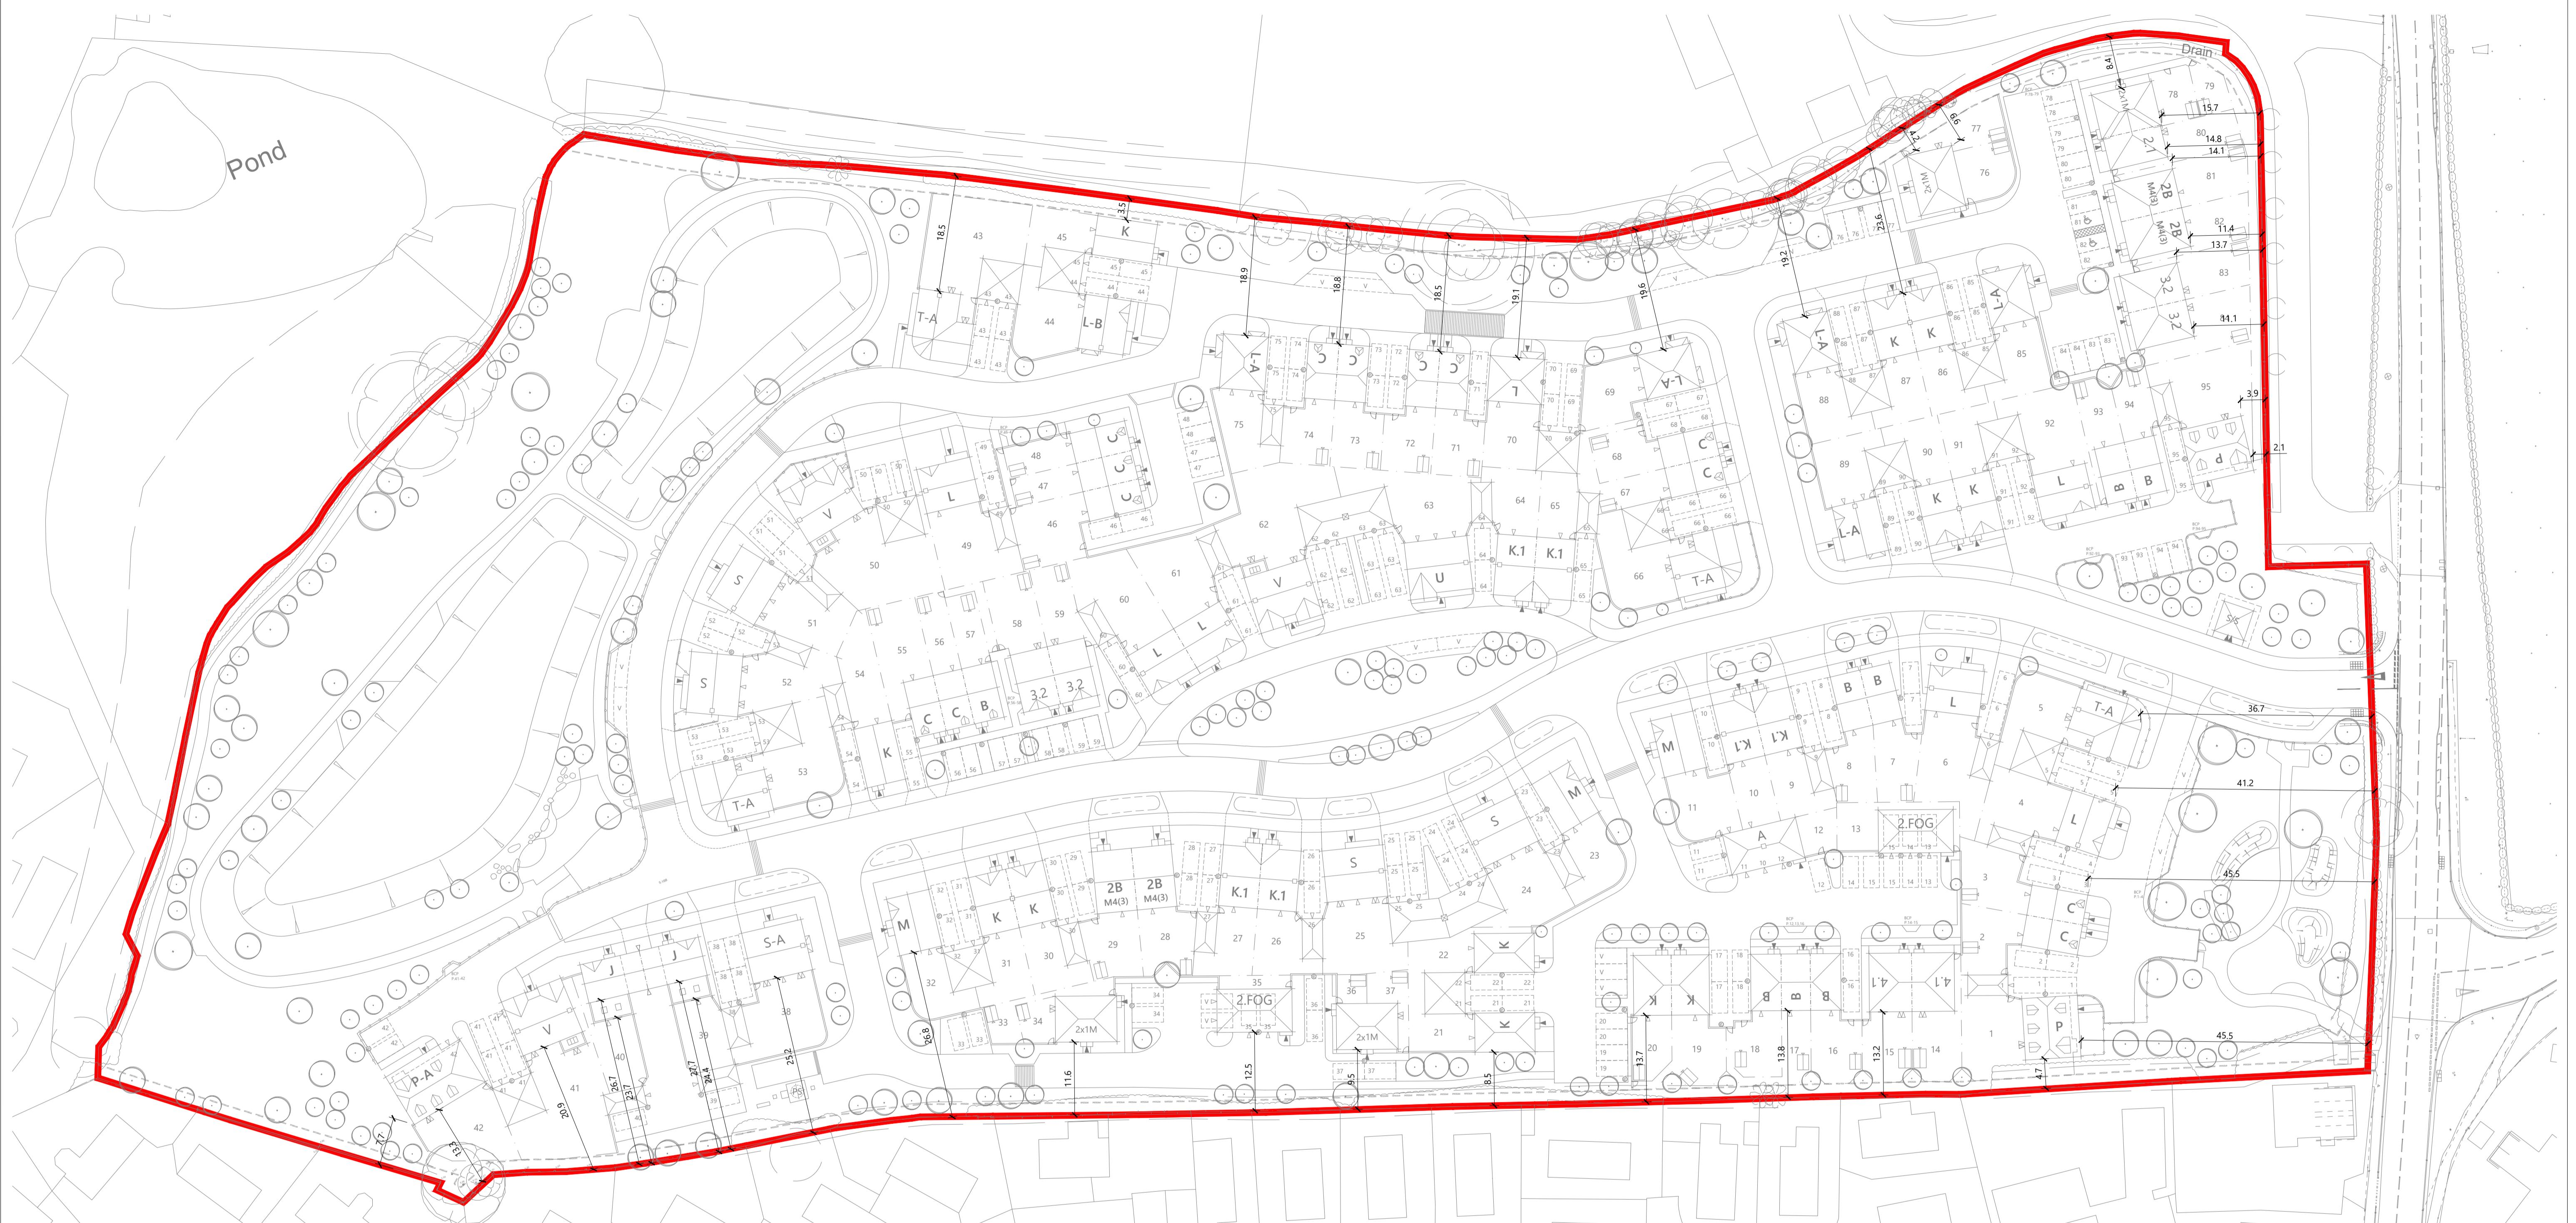

SITE LEGEND



A scale bar with a 1:500 label at the top left. It features a grey bar divided into three segments: a 10m segment, a 20m segment, and a 30m segment. Below the segments are numerical labels: '10m', '20m', and '30m'.

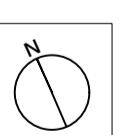

Romsey T:01794 367703
Portishead T:01275 407000
London T:01794 367703

www.thrivearchitects.co.uk

Rev	Description
A	Issued fo Planning

Date Au Ch
26.11.24 CMI -

Project: Land West of Pagham Road

ent	Bargate Homes
o no.	BARG230419
g no.	BOL.01
uthor	CMI
atus	Checked
ent ref.	PLANNING

The logo for thrive. architects. It features the word "thrive." in a large, white, cursive, lowercase font. Below it, the word "architects" is written in a smaller, white, sans-serif, lowercase font.