


A1

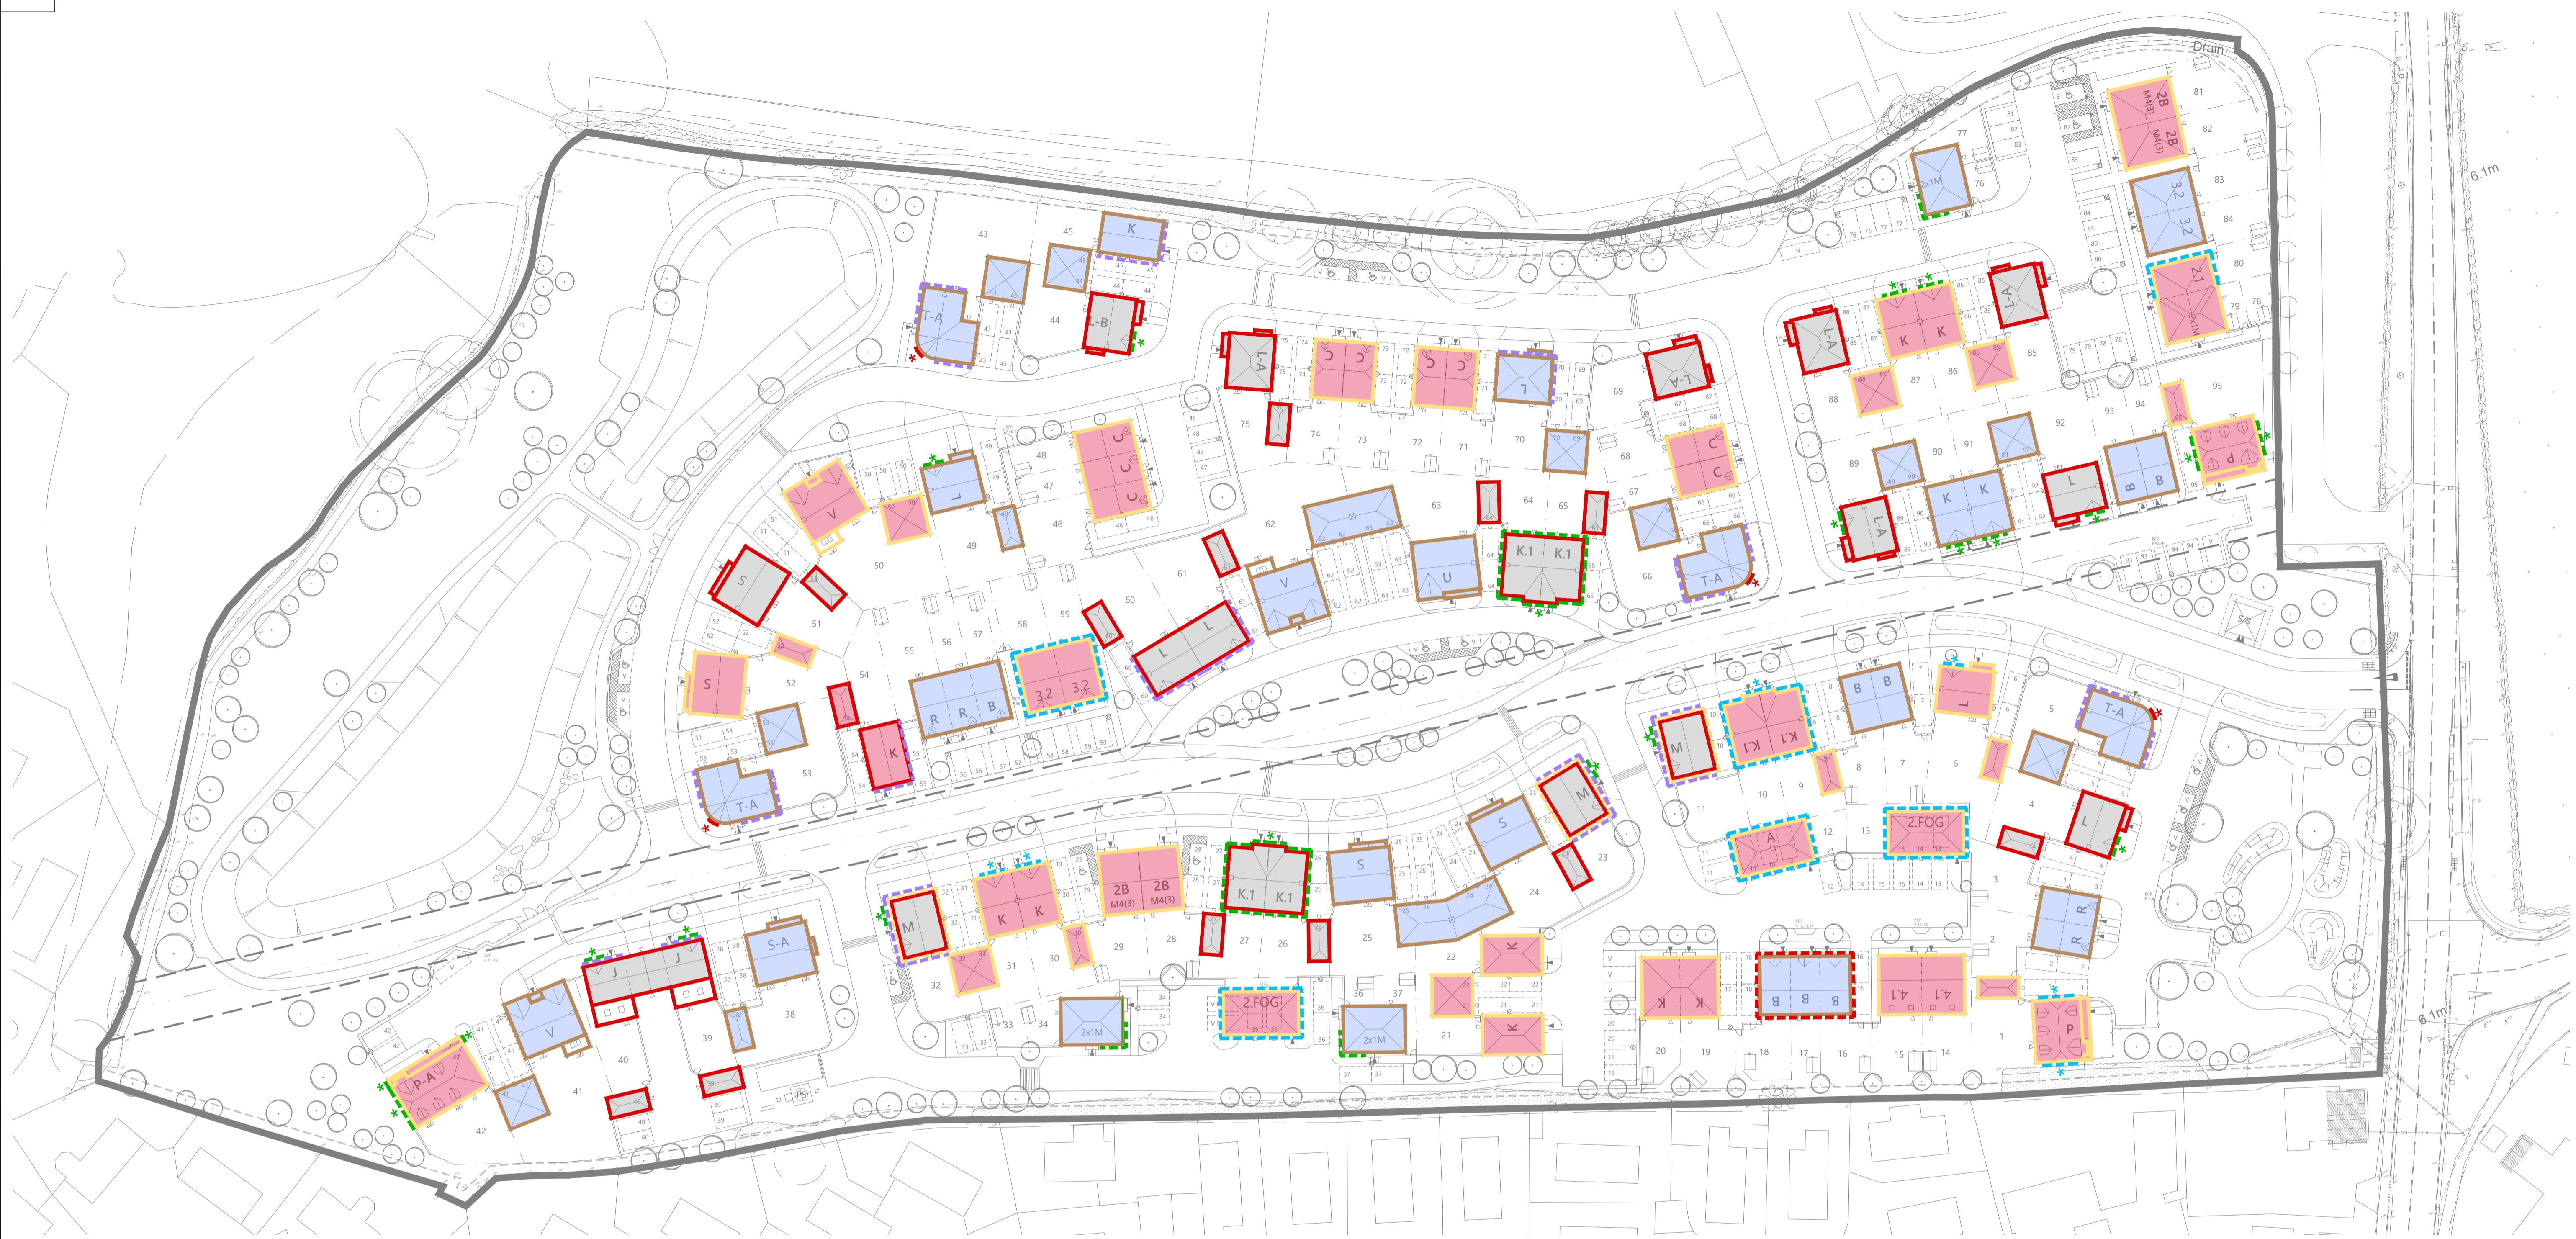


## SITE LEGEND:

WALLS:	
BRICK TYPE 1 CREST KINGSTON WEATHERED GAULT	Yellow dashed line
BRICK TYPE 1 FEATURE	Yellow dashed line with cross-hatch
BRICK TYPE 2 CREST SELBOURNE RED MULTI	Red dashed line
BRICK TYPE 2 FEATURE	Red dashed line with cross-hatch
BRICK TYPE 3 CREST MURTON ANTIQUE	Brown dashed line
BRICK TYPE 3 FEATURE	Brown dashed line with cross-hatch
FLINT FEATURE	Purple dashed line
WEATHER BOARDING TYPE 1 CEDRAL LAP BOARDING C10 SKY BLUE	Blue dashed line
WEATHER BOARDING TYPE 1 FEATURE	Blue dashed line with cross-hatch
WEATHER BOARDING TYPE 2 CEDRAL LAP C07 'CHALK WHITE'	Green dashed line
WEATHER BOARDING TYPE 2 FEATURE	Green dashed line with cross-hatch
ROOFS:	
ROOF TYPE 1 - CHEVREUSE EDILIANS MERY'S BEAUVOISE 20 CLAY TILE	Pink solid
ROOF TYPE 2 - GRAPHITE EDILIANS MERY'S BEAUVOISE 20 CLAY TILE	Grey solid
ROOF TYPE 3 - TERRE DE BEUZE EDILIANS MERY'S BEAUVOISE 20 CLAY TILE	Blue solid

NOTES:  
ALL PROPOSED MATERIALS TO BE  
'OR SIMILAR' SUBJECT TO AVAILABILITY.

scale 1:500  
0 10m 20m 30m

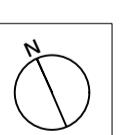

Romsey T:01794 367703  
Portsmouth T:01275 407000  
London T:01794 367703

[www.thrivearchitects.co.uk](http://www.thrivearchitects.co.uk)

Rev Description  
A Issued for Planning.  
B Updated inline with Site Layout Re.C  
C Updated inline with Site Layout Rev.D.  
D Updated inline with Site Layout Rev.E.

Date Au Ch  
7.11.24 MWP CMI  
31.01.25 CMI -  
07.02.25 CMI -  
10.02.25 CMI -

Project Land West of Paghams Road  
Drawing Dwelling Material Layout  
Client Bargate Homes  
Job no. BARG230419  
Dwg no. DML.01  
Author CJB  
Status PLANNING  
Client ref.

Date Sept. 2024  
Rev. D  
Scale 1:500 at A1  
Office Romsey