



A1

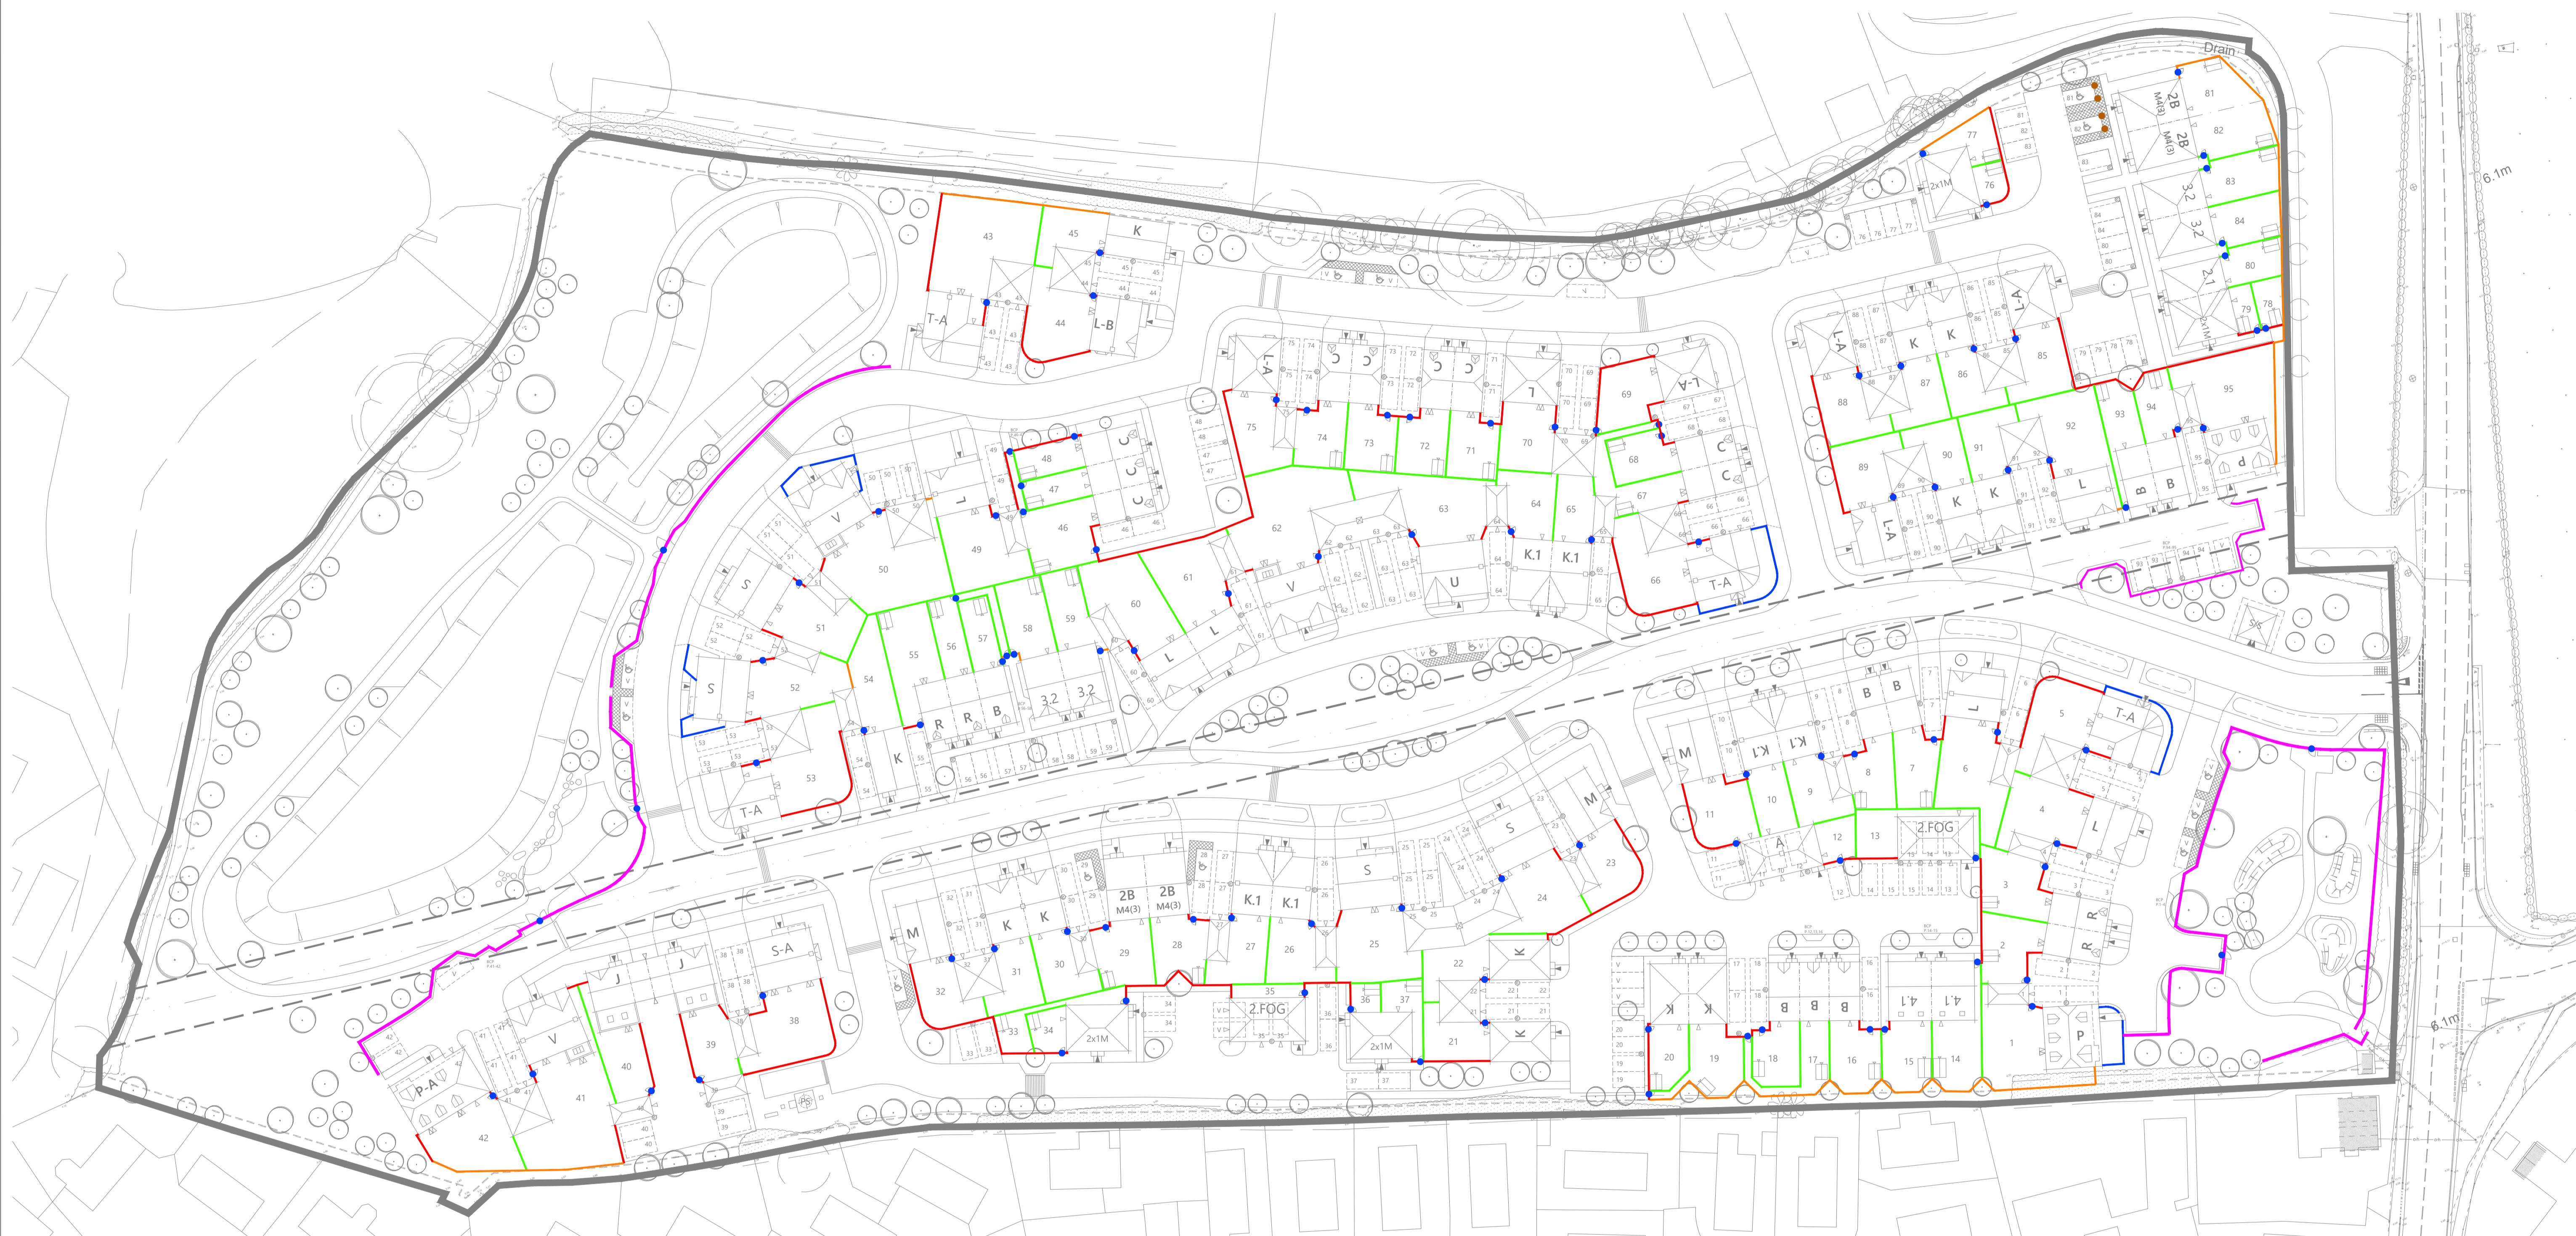

SITE LEGEND:

- 1.8m high Brick Boundary wall
- 1.8m high Timber Closeboard Fence
- 1.8m high Timber Panel Fence
- 1.2m high Metal Estate Railing Painted Black
- 1.2m high Cleft Timber Post & Rail Fence
- 0.9m high Timber Bollard
- Gate Positions

scale 1:500
0 10m 20m 30m

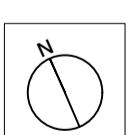

Romsey T:01794 367703
Portsmouth T:01275 407000
London T:01794 367703

www.thrivearchitects.co.uk

Rev Description
 A Issued to Planning.
 B Updated inline with Site Layout Re.C
 C Updated inline with Site Layout Rev.D.
 D Updated inline with Site Layout Rev.E.

Date Au Ch
 7.11.24 MWP CMI
 31.01.25 CMI -
 07.02.25 CMI -
 10.02.25 CMI -

Project Land West of Paghams Road
 Drawing Boundary Material Layout
 Client Bargate Homes
 Job no. BARG230419
 Dwg no. BML.01
 Author CJB
 Checked
 Status PLANNING
 Client ref.

Date Sept. 2024
 Rev. D
 Scale 1:500 at A1
 Office Romsey

thrive.
architects