


A1

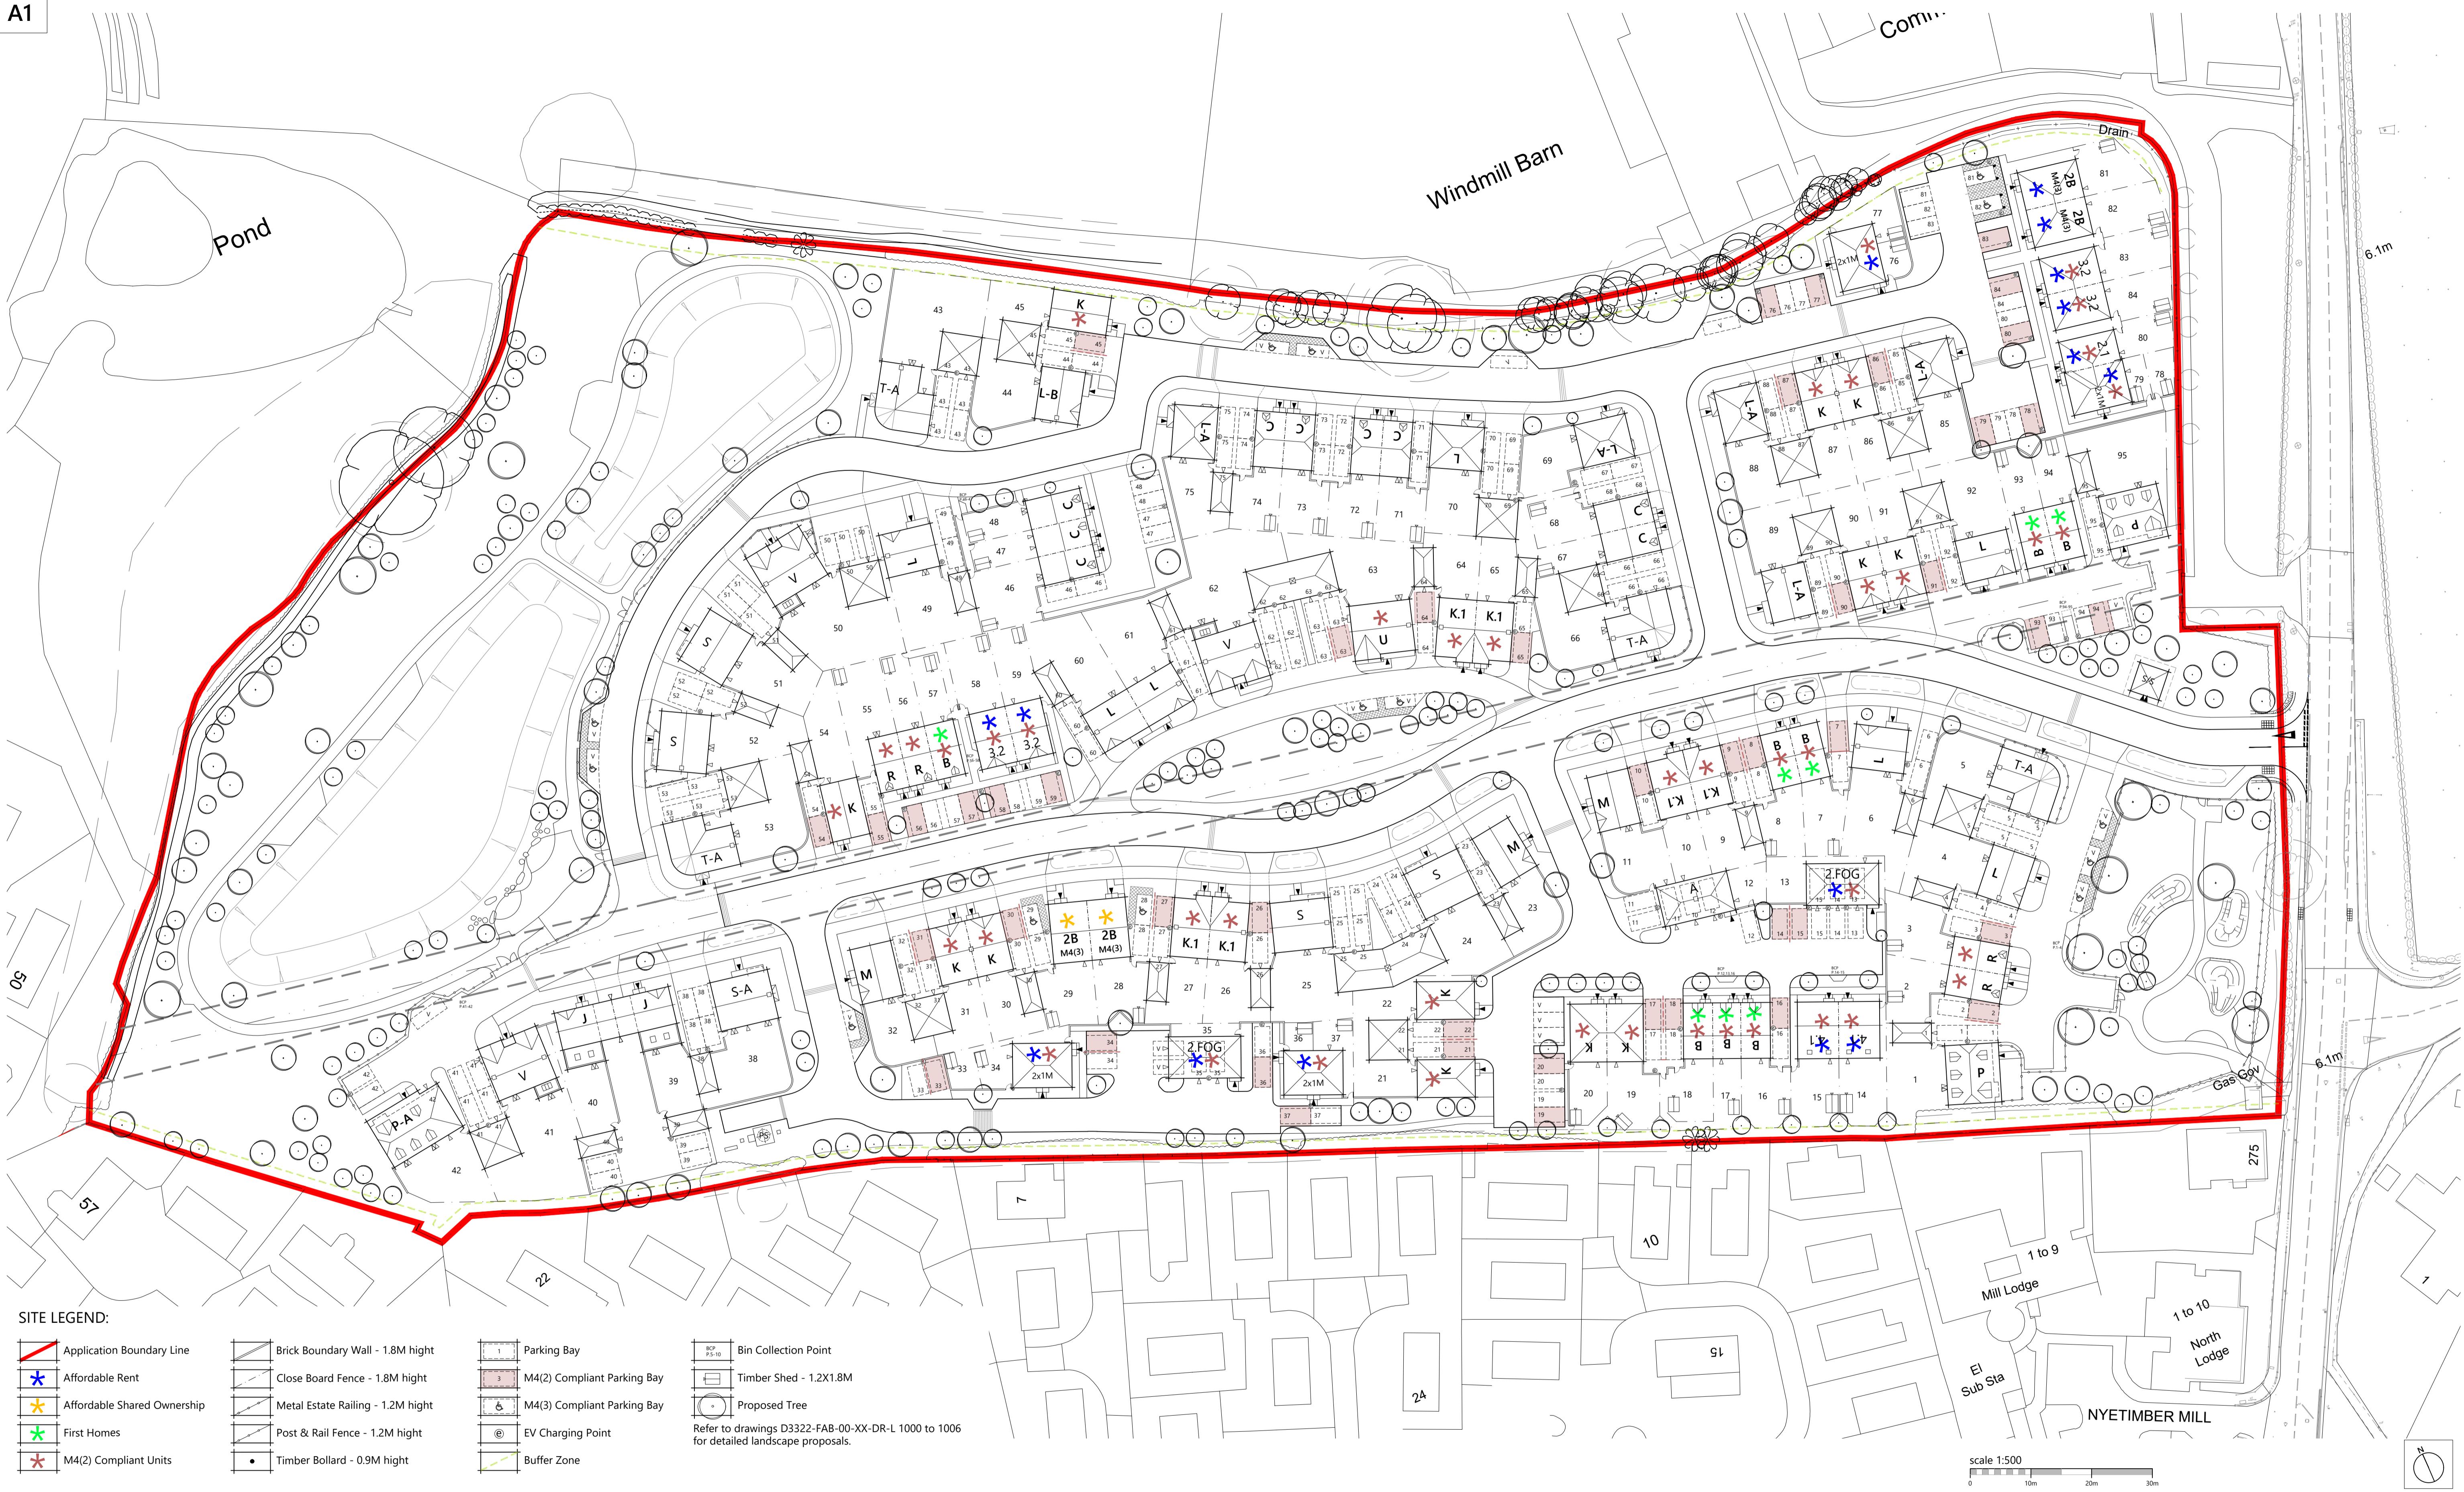

Romsey T:01794 367703  
 Portishead T:01275 407000  
 London T:01794 367703

[www.thrivearchitects.co.uk](http://www.thrivearchitects.co.uk)

This drawing is the copyright of Thrive Architects Ltd ©. All rights reserved. Ordnance Survey Data © Crown Copyright. All rights reserved. Licence No. 100007359. Permission is granted to scale from this drawing for the purposes of Local Authority Planning Applications only. All other purposes DO NOT scale from this drawing. Contractors, Sub-contractors and suppliers are to check all relevant dimensions and levels of the site and building before commencing any shop drawings or building work. Any discrepancies should be recorded to the Architect. Where applicable this drawing is to be read in conjunction with the Consultants' drawings / Clients' Construction Specification.

Rev Description Date Au Ch

A Planning issue. 07.11.24 CMI -

B Amended in response to Highway comments. 14.01.25 CMI -

C Amended to accommodate M4(2) and M4(3) compliant parking spaces. 31.01.25 CMI -

D Arrangement of plots 76 to 84 amended. 07.02.25 CMI -

E Roof form to plots 14-18 amended. Footpaths extended to wheelchair accessible visitor spaces. 10.02.25 CMI -

F Adjusted to co-ordinate surface finishes. 24.02.25 CMI -

Project Land West of Paghams Road

Drawing Site Layout

Client Bargate Homes

Job no. BARG230419 Date 01.03.24

Dwg no. SL.01 Rev. F

Author CMI Checked - Scale 1:500 at A1

Status PLANNING Office Romsey

Client ref.