


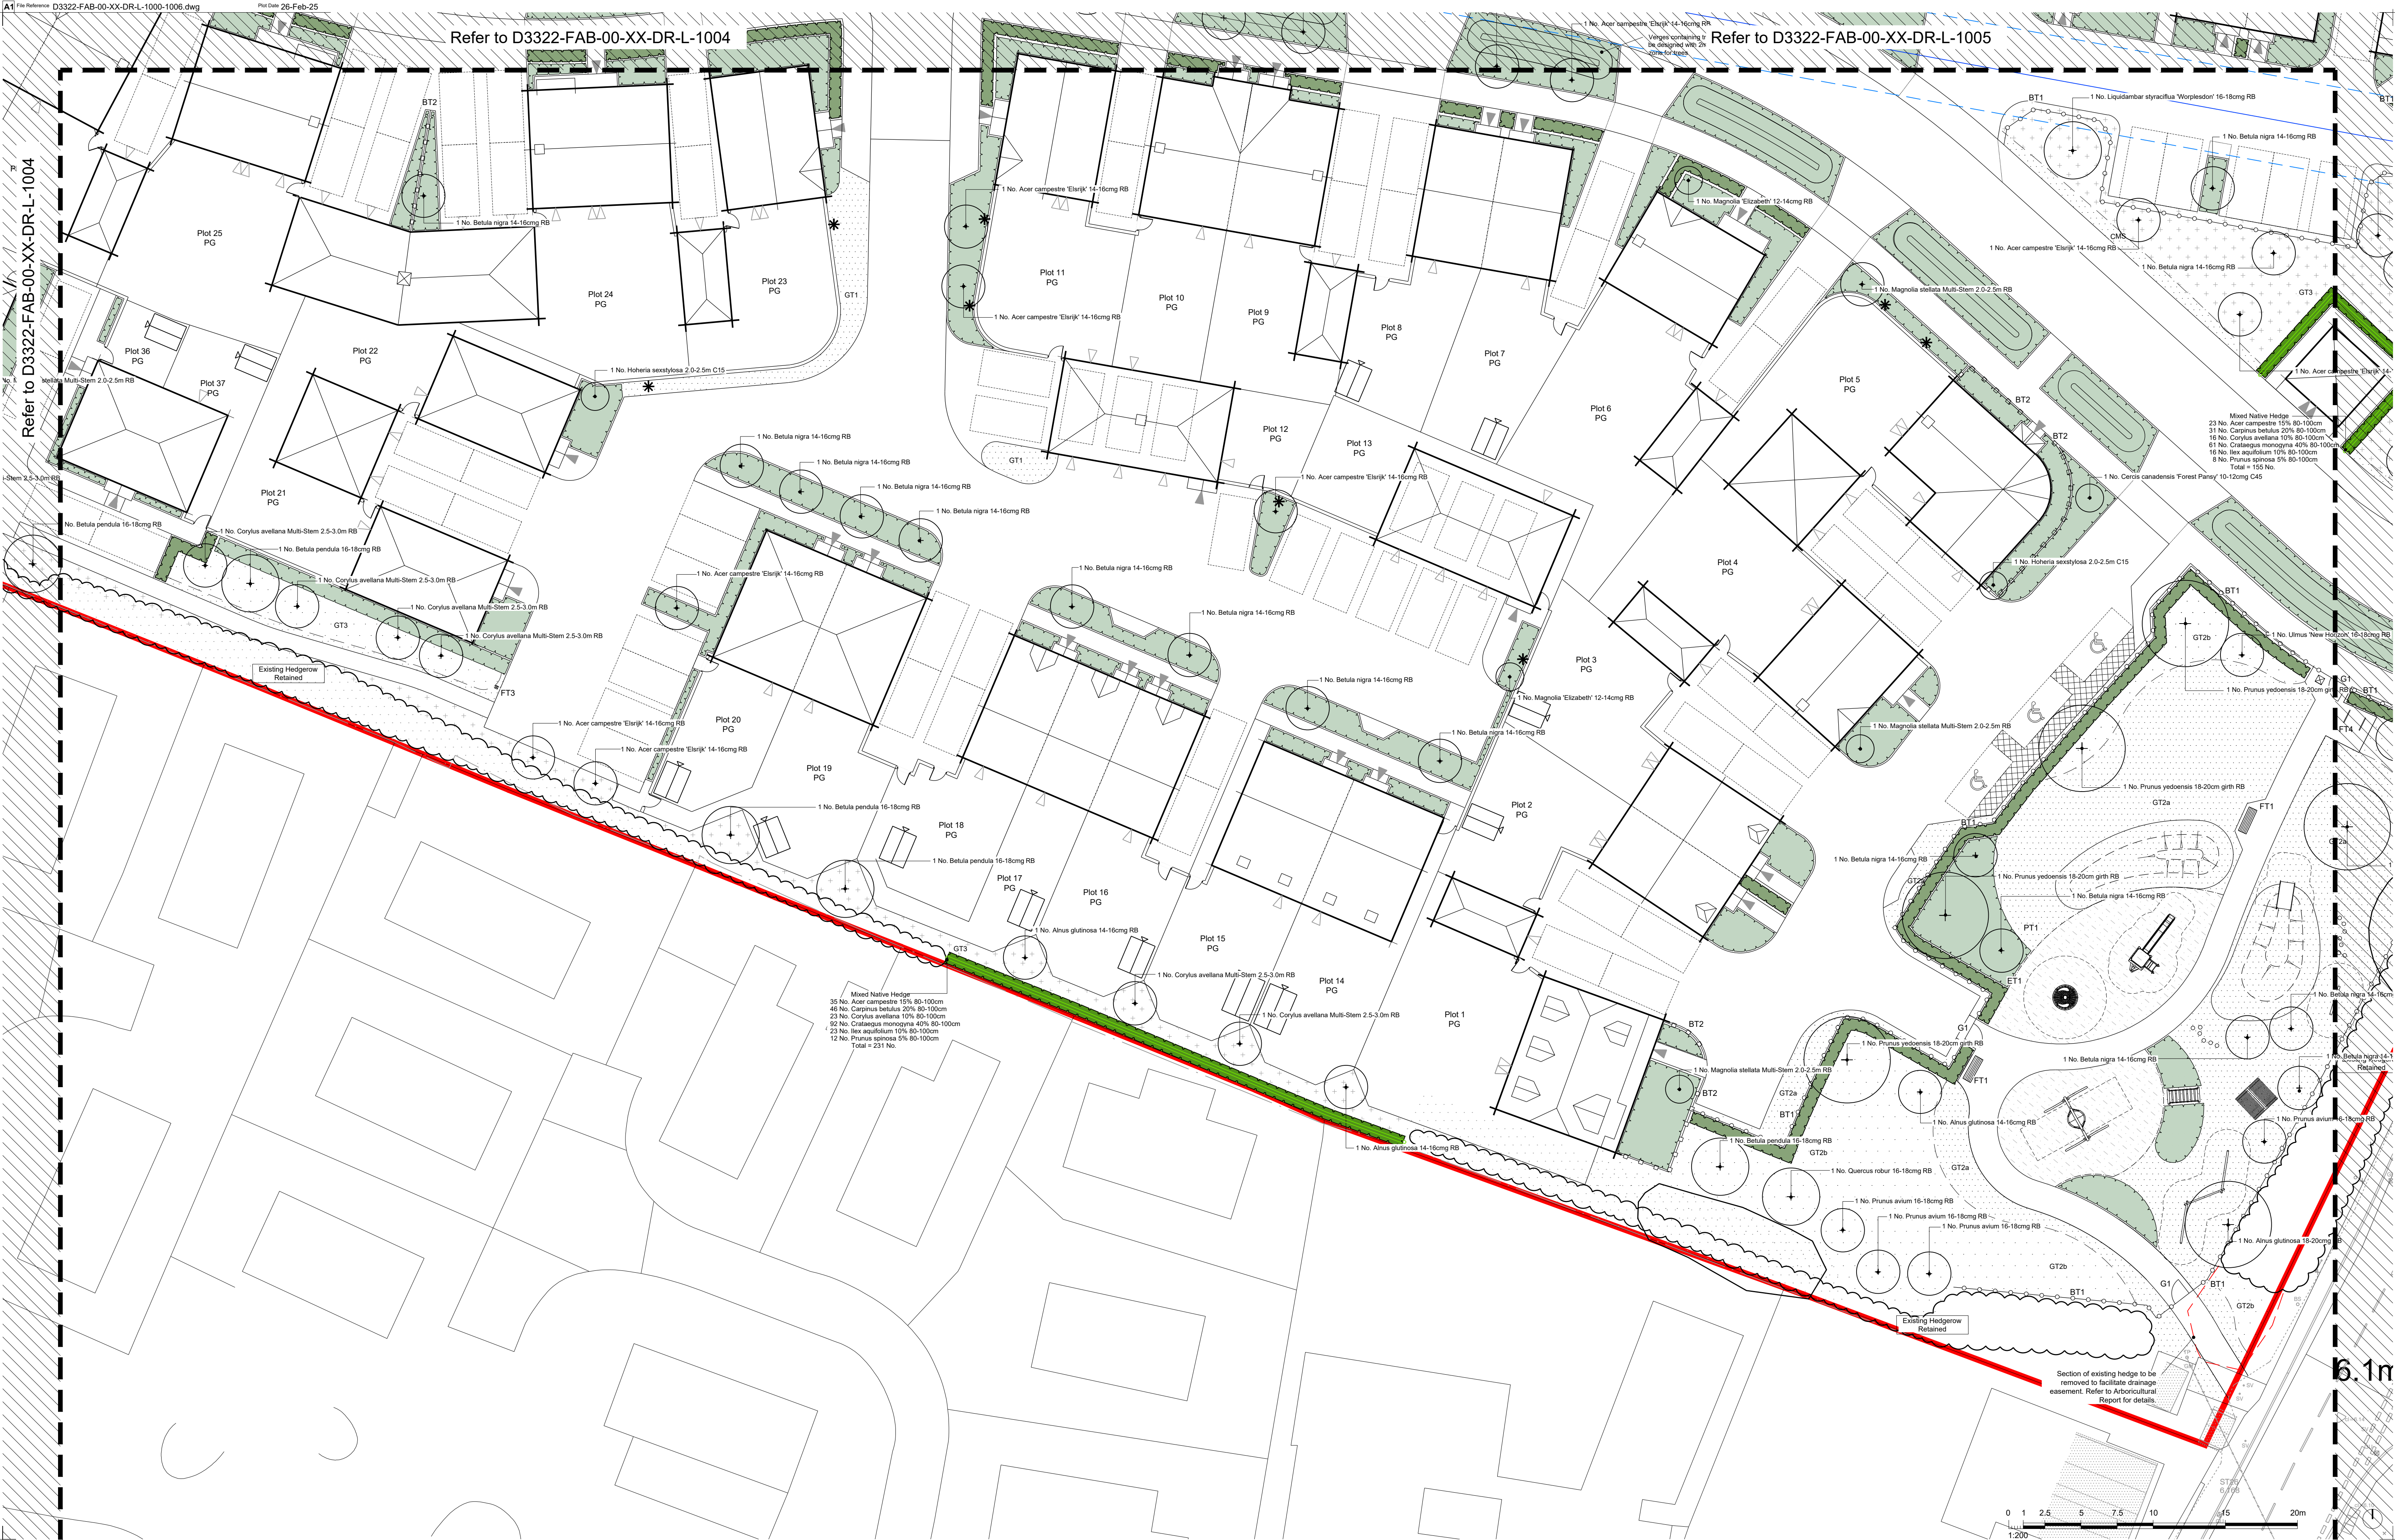

PL03	26.02.2025	Amendments to layout changes and Client comments	af	hg
PL02	30.10.2024	Minor amendments to address Client comments	sw	hg
PL01	24.10.2024	Issued for planning	sw/af	hg
PL01	03.10.2024	Draft issue for coordination and client review	sw/af	af
Revision	Date	Drawn	Checked	
1	26.02.2025	af	hg	

Disclaimer:


1. This drawing is copyright of fabrik ltd. It must not be copied or reproduced without written consent from the owner.

2. Do not scale from this drawing. Only figured dimensions are to be taken from this drawing.

3. The client is responsible for ensuring the accuracy of the information provided for siting and checking all dimensions related to the works.

4. This drawing uses coloured lines. Please do not rely on a monochrome copy.

External References:

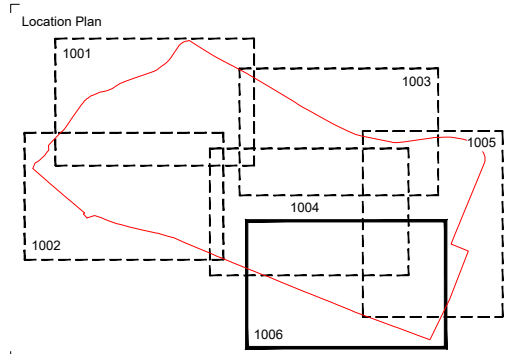

fabrik

Project
Land West of Pagham Road, Pagham
Drawing Title
Soft Landscape General Arrangement Plan - Sheet 6 of 6
Issued for Planning Approval

Client
Bargate Homes
Drawn By
af/sw
Checked By
sg

First Floor Studio | The Old School | 4 Eaton Street | London | SE1 1JL
T: 0207 620 1463 | E: london@fabrikuk.com | W: www.fabrikuk.com

Drawn Scale
1:200 @ A1

Date of First Issue
01/2024

Drawing Number
D3322-FAB-00-XX-DR-L-1006

Revision
PL03