


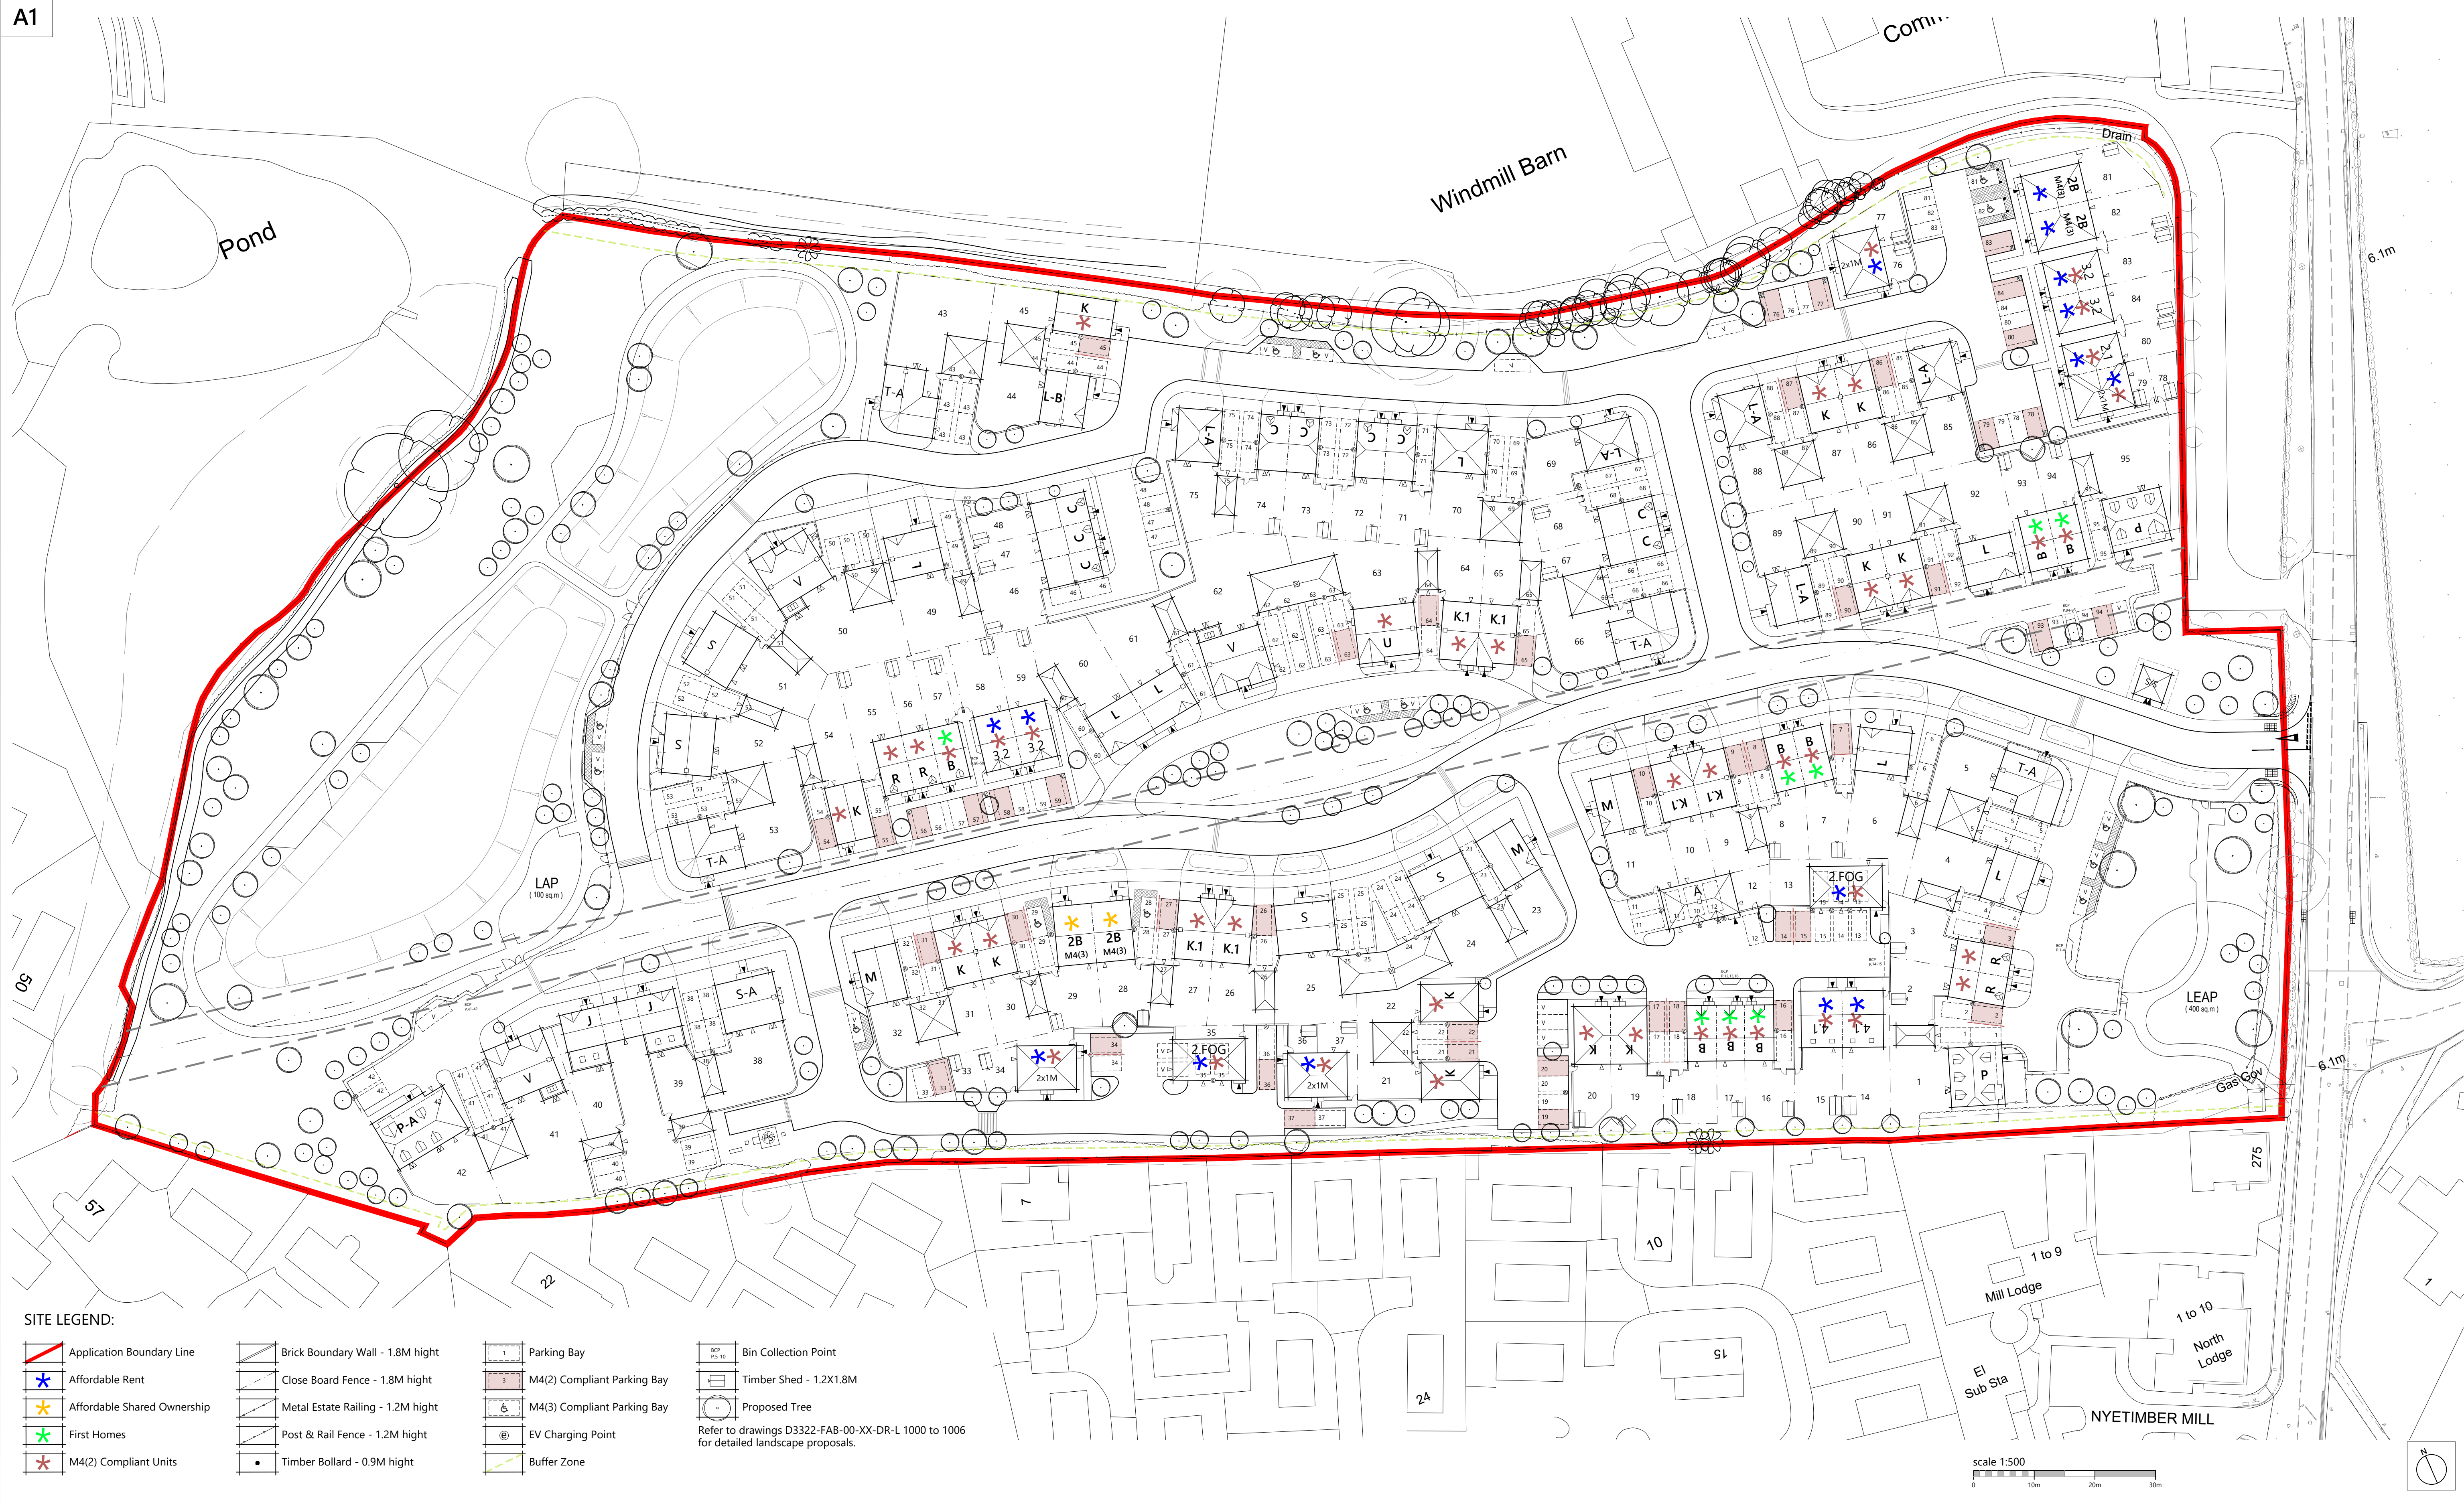

Romsey T:01794 367703
Portishead T:01275 407000
London T:01794 367703

www.thrivearchitects.co.uk

This drawing is the copyright of Thrive Architects Ltd ©. All rights reserved. Ordnance Survey Data © Crown Copyright. All rights reserved. Licence No. 100007359. Permission is granted to scale from this drawing for the purposes of Local Authority Planning Applications only. For all other purposes, DO NOT scale from this drawing. Contractors, Sub-contractors and suppliers are to check all relevant dimensions and levels of the site and building before commencing any shop drawings or building work. Any discrepancies should be recorded to the Architect. Where applicable this drawing is to be read in conjunction with the Consultants' drawings / Clients' Construction Specification.

Rev	Description	Date	Au	Ch
A	Planning issue.	07.11.24	CMi	-
B	Amended in response to Highway comments.	14.01.25	CMi	-
C	Amended to accommodate M4(2) and M4(3) compliant parking spaces. Roof form to plots 14-18 amended. HT.R added.	31.01.25	CMi	-
D	Arrangement of plots 76 to 84 amended.	07.02.25	CMi	-
E	Roof form to plots 16-18 amended. Footpaths extended to wheelchair accessible visitor spaces.	10.02.25	CMi	-
F	Adjusted to co-ordinate surface finishes.	24.02.25	CMi	-
G	LEAP and LAP detail amended.	14.03.25	CMi	-

Rev	Description	Date	Au	Ch
H	Roof form to HT.A, plot 12 amended.	25.03.25	CMi	-
J	Plots 14-15 moved forward and bin collection point re-located.	02.04.25	MWP	GUR

Project Land West of Pagham Road
Drawing Site Layout

Client	Bargate Homes	Date	01.03.24
Job no.	BARG230419	Rev.	J
Dwg no.	SL01	Scale	1:500 at A1
Author	CMi	Checked	-
Status	PLANNING	Office	Romsey
Client ref.			