


A1

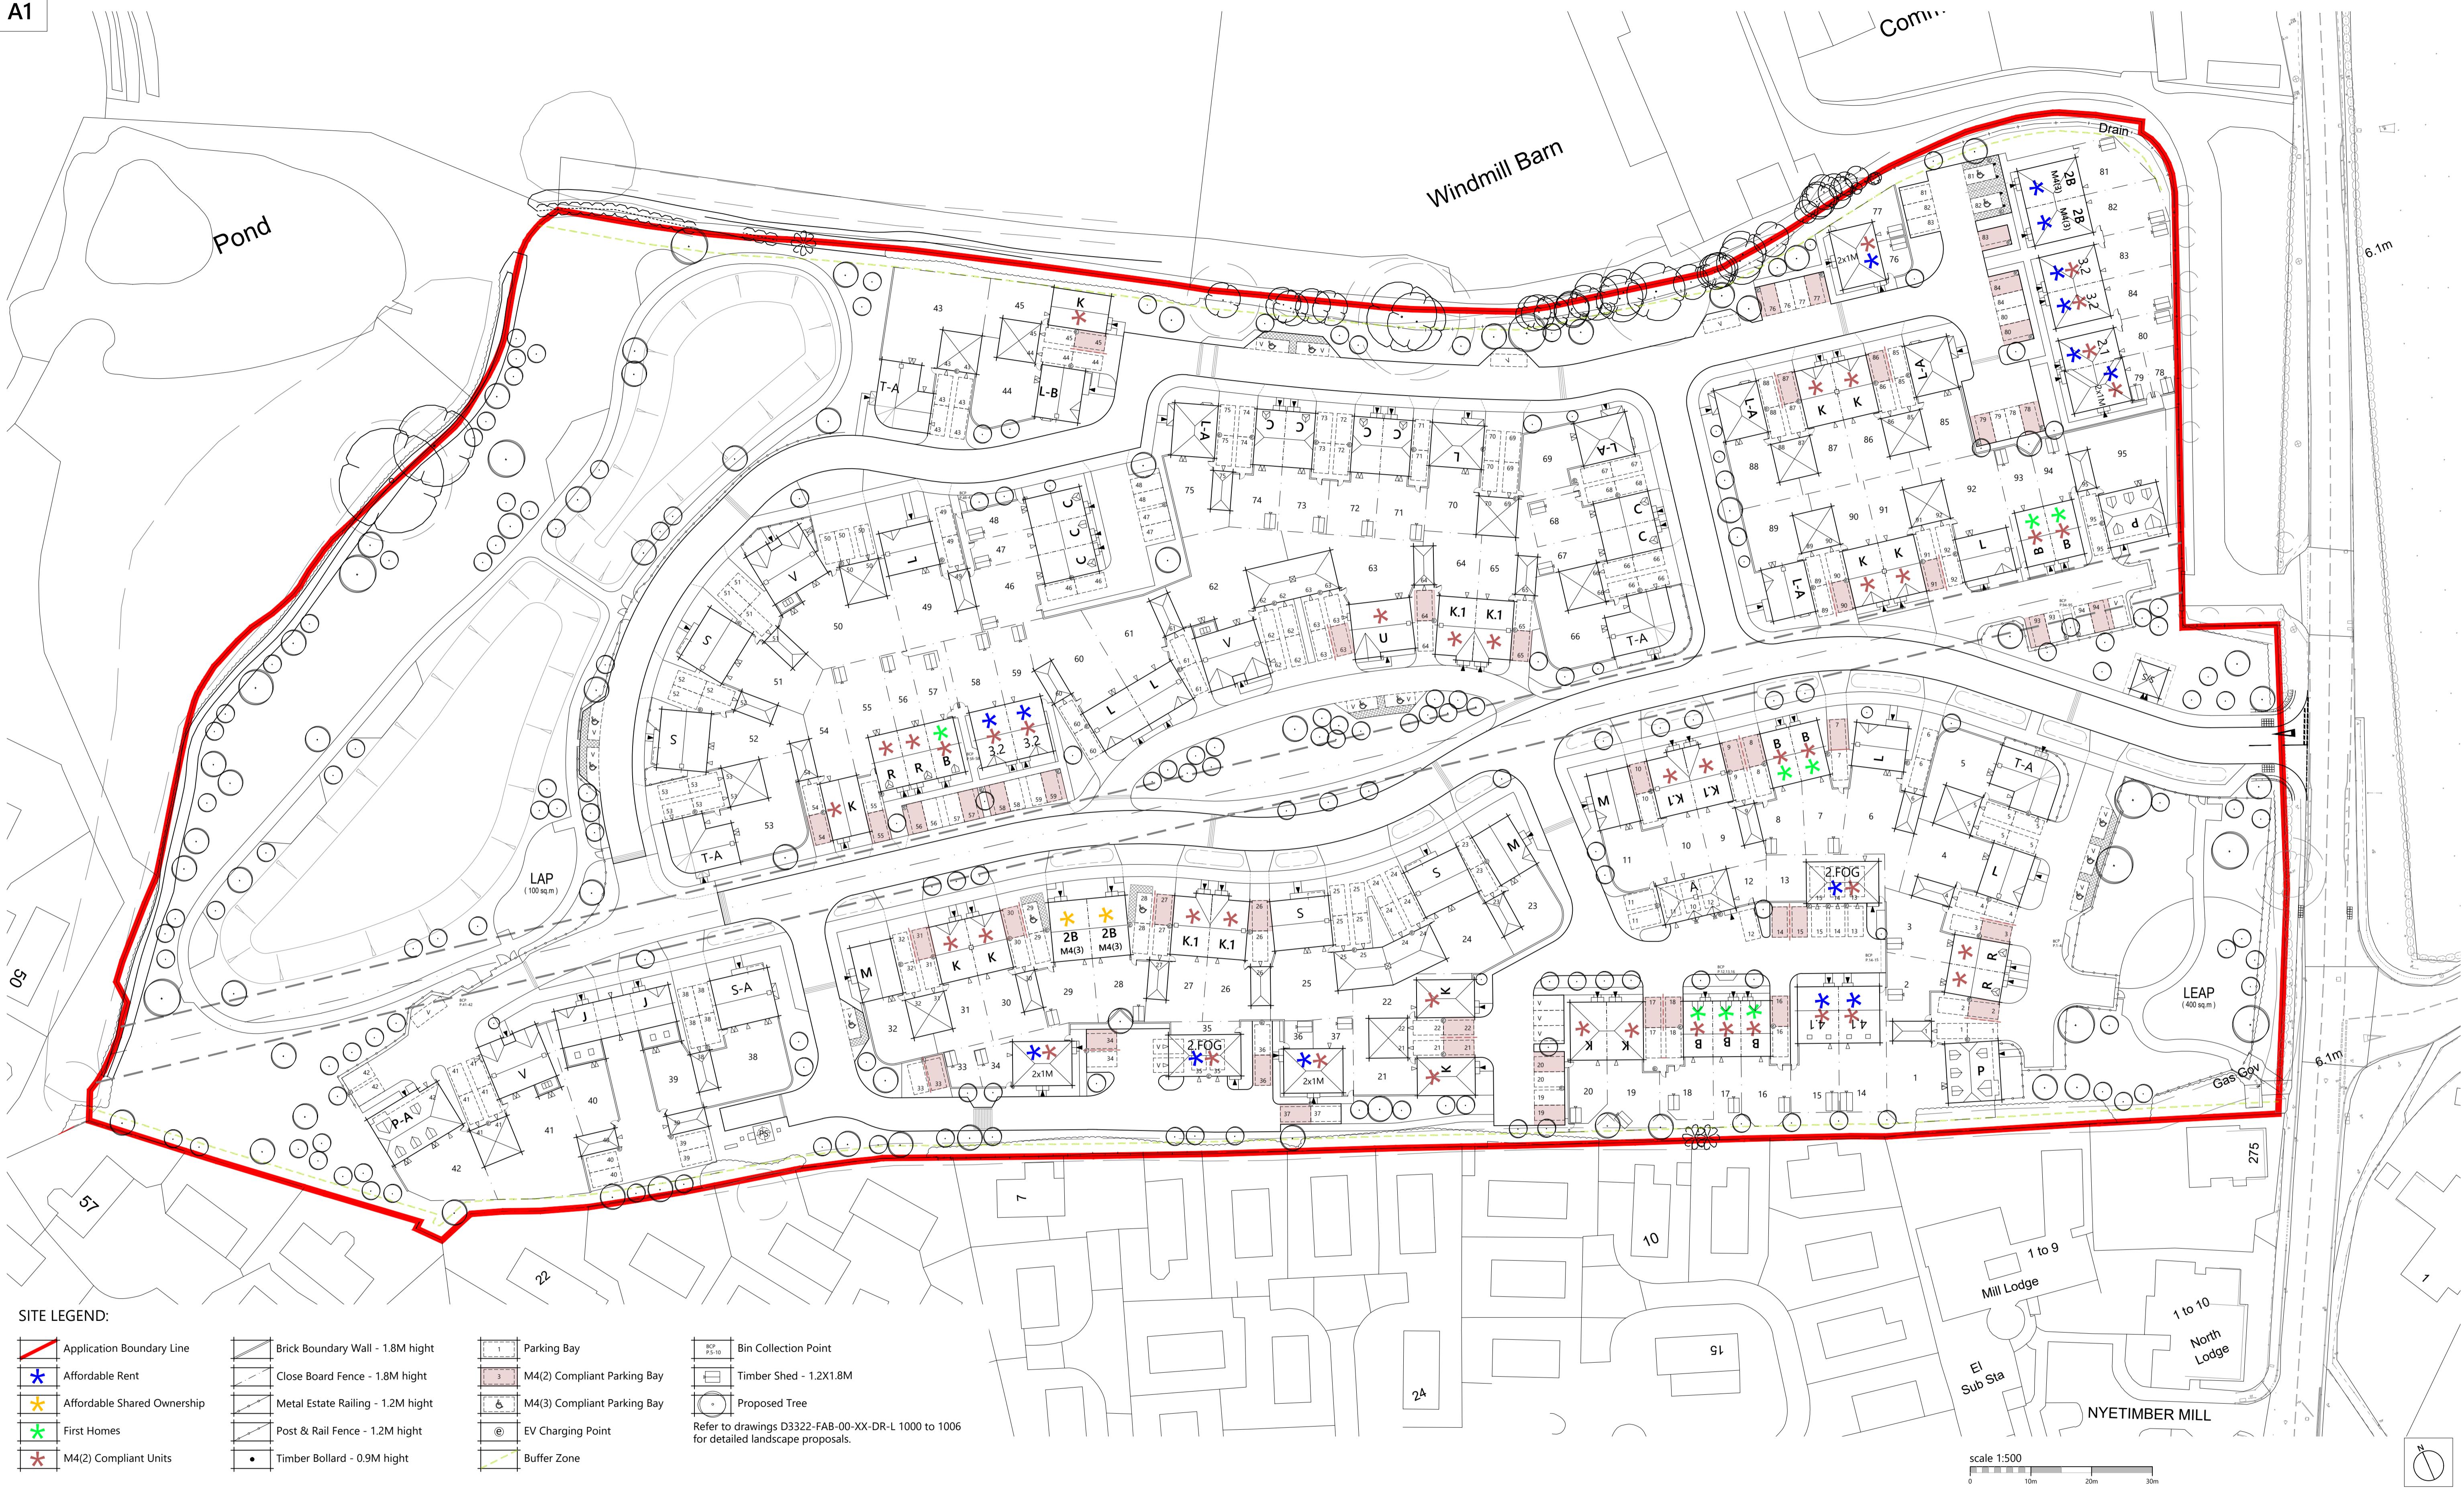

Romsey T:01794 367703
 Portishead T:01275 407000
 London T:01794 367703

www.thrivearchitects.co.uk

This drawing is the copyright of Thrive Architects Ltd ©. All rights reserved. Ordnance Survey Data © Crown Copyright. All rights reserved. Licence No. 100007359. Permission is granted to scale from this drawing for the purposes of Local Authority Planning Applications only. All other purposes, DO NOT scale from this drawing. Consultants, Sub-contractors and suppliers are to check all relevant dimensions and levels of the site and building before commencing any shop drawings or building work. Any discrepancies should be recorded to the Architect. Where applicable this drawing is to be read in conjunction with the Consultants' drawings / Clients' Construction Specification.

Rev	Description
A	Planning issue.
B	Amended in response to Highway comments.
C	Amended to accommodate M4(2) and M4(3) compliant parking spaces. Root form to plots 14-18 amended. HT.R added.
D	Arrangement of plots 76 to 84 amended.
E	Root form to plots 16-18 amended. Footpaths extended to wheelchair accessible visitor spaces.
F	Adjusted to co-ordinate surface finishes.
G	LEAP and LAP detail amended.

Date	Au	Ch	Rev	Description
07.11.24	CMI	-	H	Roof form to HT.A, plot 12 amended.
14.01.25	CMI	-	J	Plots 14-15 moved forward and bin collection point re-located.
31.01.25	CMI	-	K	Garden fence to Plots 14 and 15 updated.
07.02.25	CMI	-		
10.02.25	CMI	-		
24.02.25	CMI	-		
14.03.25	CMI	-		

Date	Au	Ch
25.03.25	CMI	-
02.04.25	MWP	GUR
04.04.25	GUR	

Project	Land West of Paghams Road
Drawing	Site Layout
Client	Bargate Homes
Job no.	BARG230419
Dwg no.	SL.01
Author	CMI
Status	PLANNING
Client ref.	