


N

Assumed line of drainage

SECTION AA

SECTION BB

See engineers specification for all beam details.  
Structural engineer is responsible for checking overall design and structural stability.

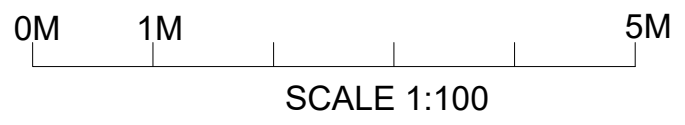

This drawing is for the purpose of planning and building control. Do not scale from this drawing for construction. The builder is responsible for checking on site all dimensions and relevant information prior to the commencement of work

PLAN2BUILDSUSSEX.CO.UK

Mr. & Mrs. Leadston  
5 Downlands Close, Pagham  
West Sussex PO21 3QA  
PROPOSED FLOORPLANS  
A3 PAPER  
Date: Aug. 2025 Scale 1:100 Dwg.no. PR.FP. 01