


Heat Sensor
Smoke Alarm

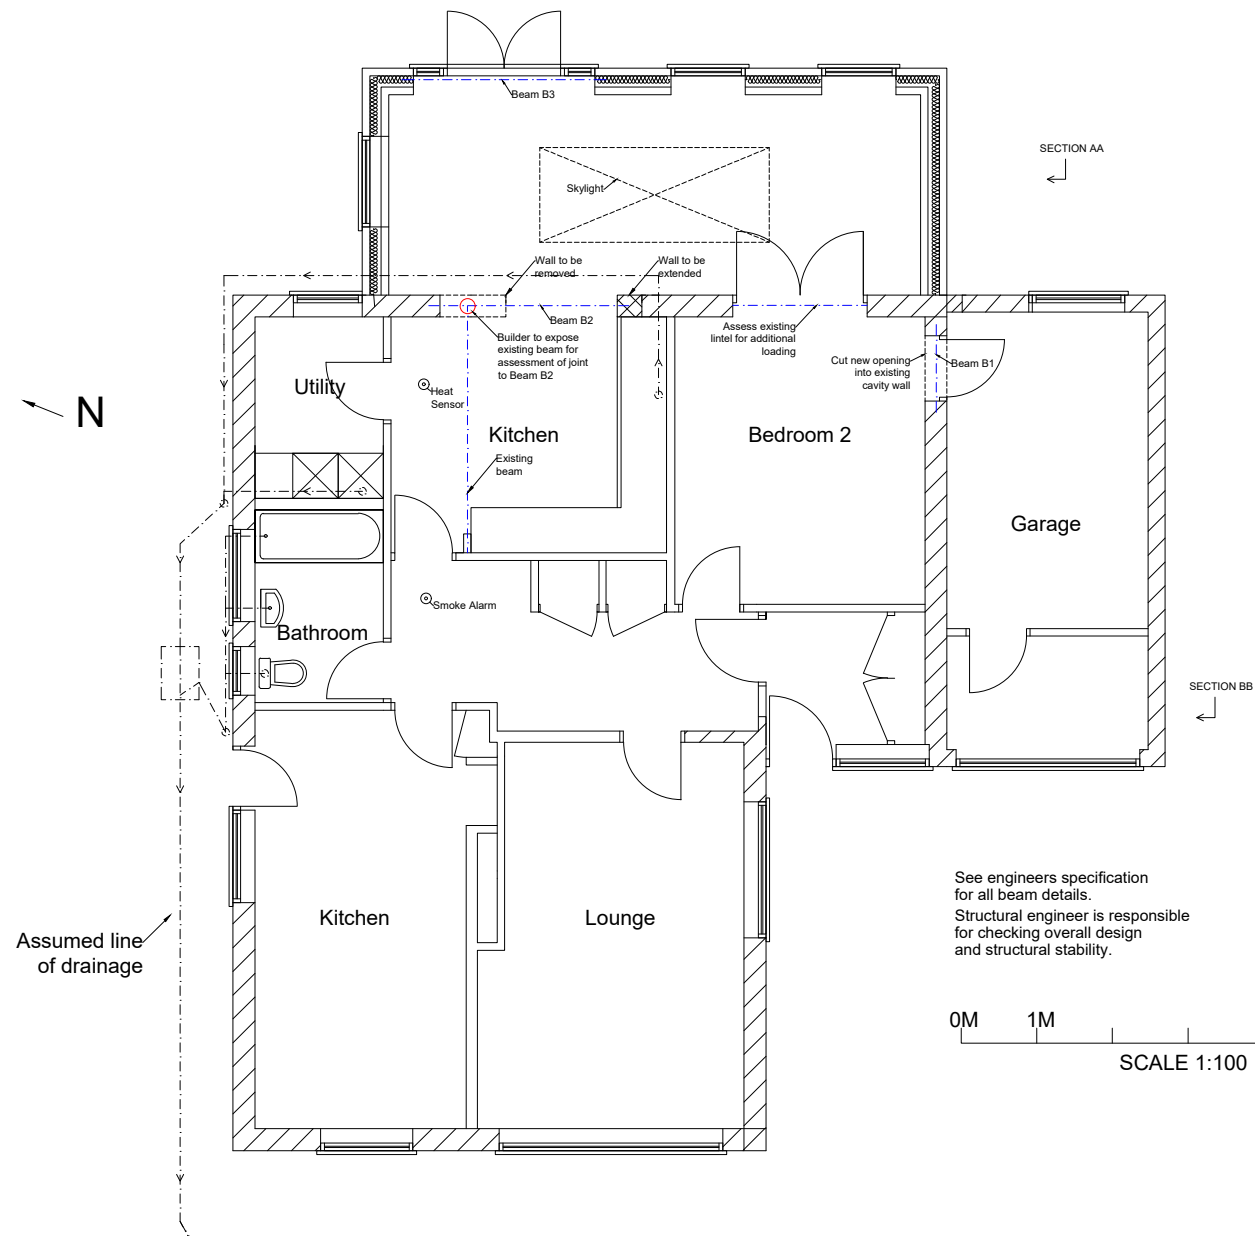

This drawing is for the purpose of planning and building control. Do not scale from this drawing for construction. The builder is responsible for checking on site all dimensions and relevant information prior to the commencement of work

PLAN2BUILDSUSSEX.CO.UK

Mr. & Mrs. Leadston
5 Downlands Close, Pagham
West Sussex PO21 3QA
PROPOSED FLOORPLANS
A3 PAPER
Date: Aug. 2025 Scale 1:100 Dwg.no. PR.FP. 01