


WELL ROAD

Remove existing low level wall and iron railings
to provide additional roadside parking.

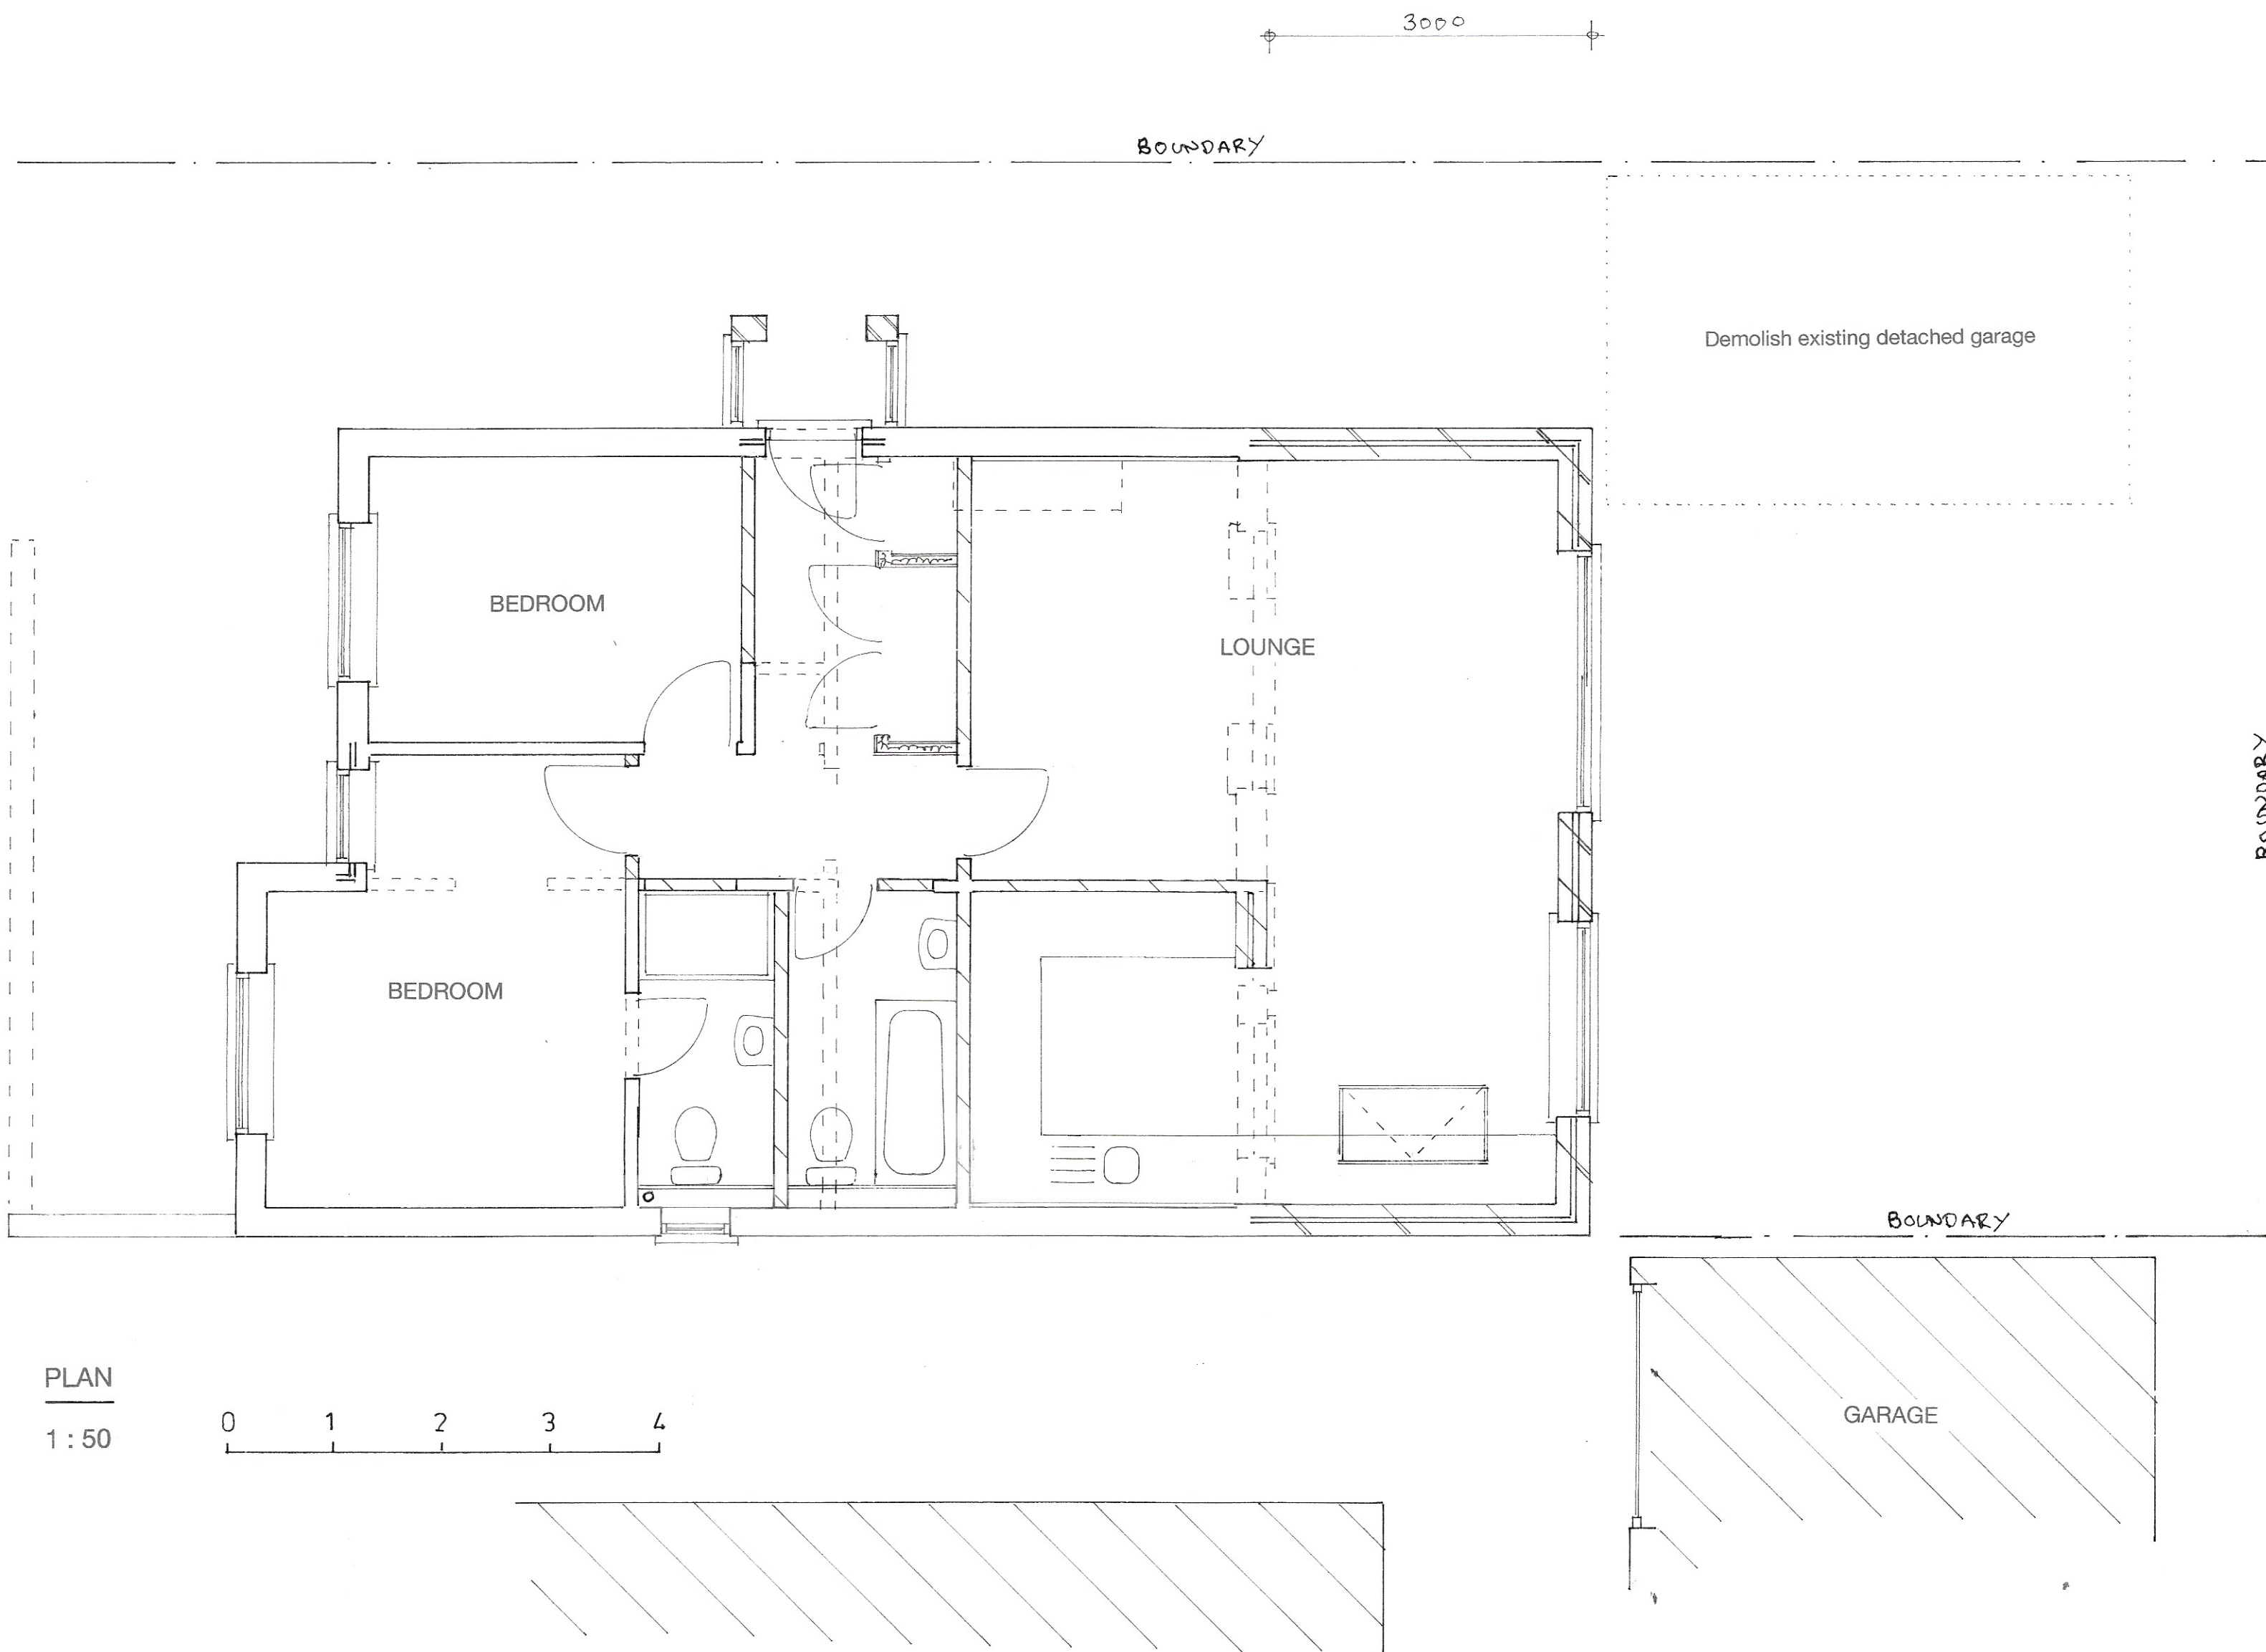

Proposed

PROPOSED SINGLE STOREY EXTENSION AT 9, WELL ROAD, PAGHAM
FOR MR. & MRS. J. CUNNINGTON.

Sheet 1 of 4

Bryan Butcher
Rainbow Cottage
Nyetimber Lane
Bognor Regis PO21 3JX
01243 266871
07973 233442
bryan.butcher@btinternet.com
www.bryanbutcher.com