



NOTES

- ROOF - Interlocking concrete roof tiles to pitched roof and felted flat roof coverings elsewhere.
- WALLS - Through coloured render with New England style boarding to dormers and upper gables.
- WINDOWS - White PVC framed double glazed units.
- DOORS - White PVC framed double glazed units.


FRONT ELEVATION

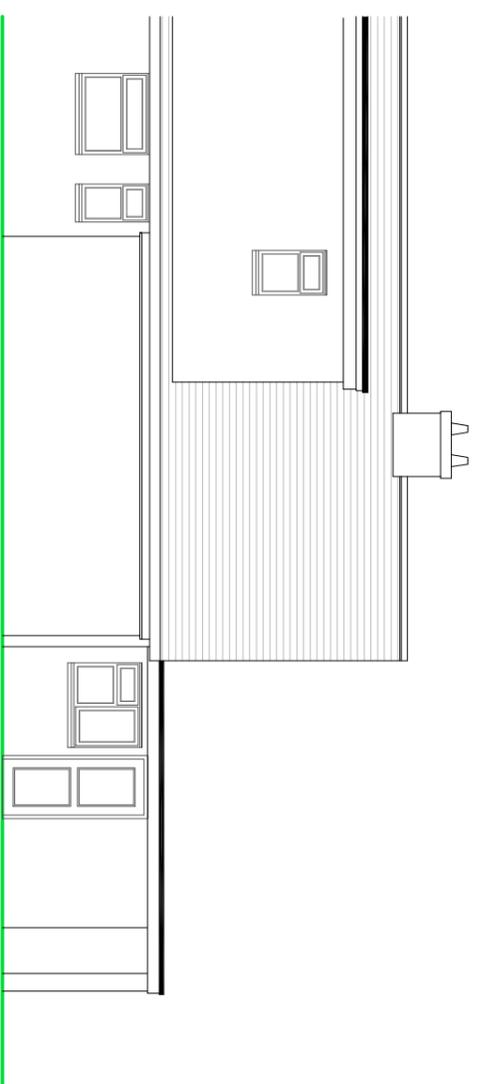


SIDE ELEVATION

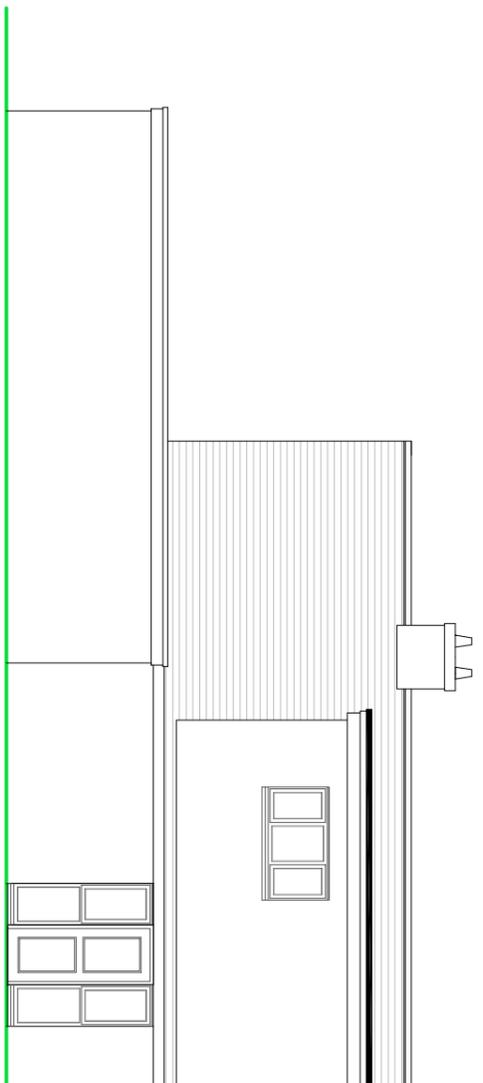

SIDE ELEVATION

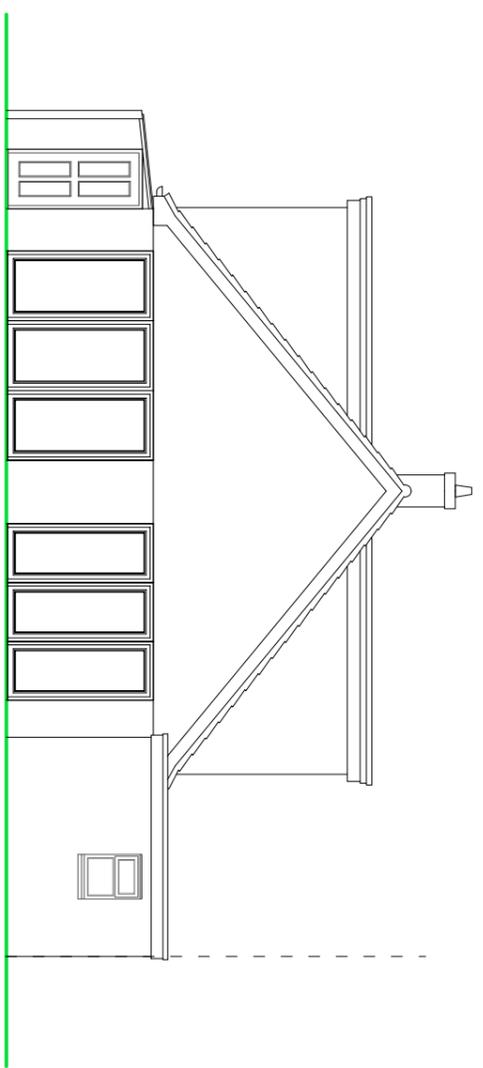

REAR ELEVATION

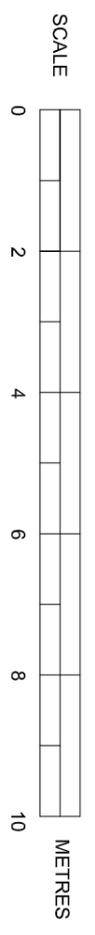

EXISTING ELEVATIONS

Scale 1:100 on A3

SUSSEX BUILDING CONSULTANCY LIMITED
 110 HARBOUR VIEW ROAD, PAGHAM,
 BOGNOR REGIS, WEST SUSSEX.
 SCALE - 1/100 REV - DATE - 31/12/2024

LABC partner
 3 NORTHGOTE ROAD
 BOGNOR REGIS
 PO21 3Z
 TEL - (01243) 861379