



FRONT ELEVATION

NOTES


- ROOF - Interlocking concrete roof tiles to pitched roof to match existing and felled flat roof coverings elsewhere.
- WALLS - Through coloured render to match.
- WINDOWS - White PVC framed double glazed units.
- DOORS - White PVC framed double glazed units.

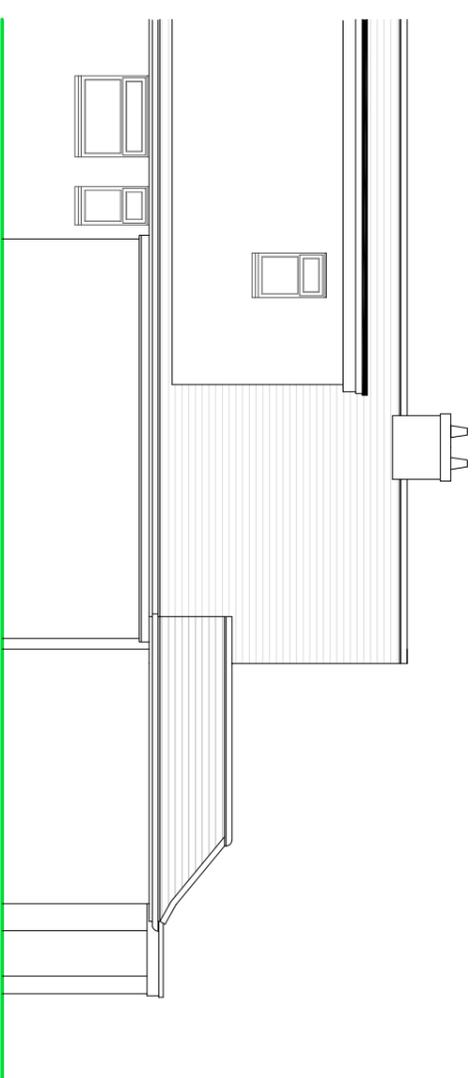


SIDE ELEVATION

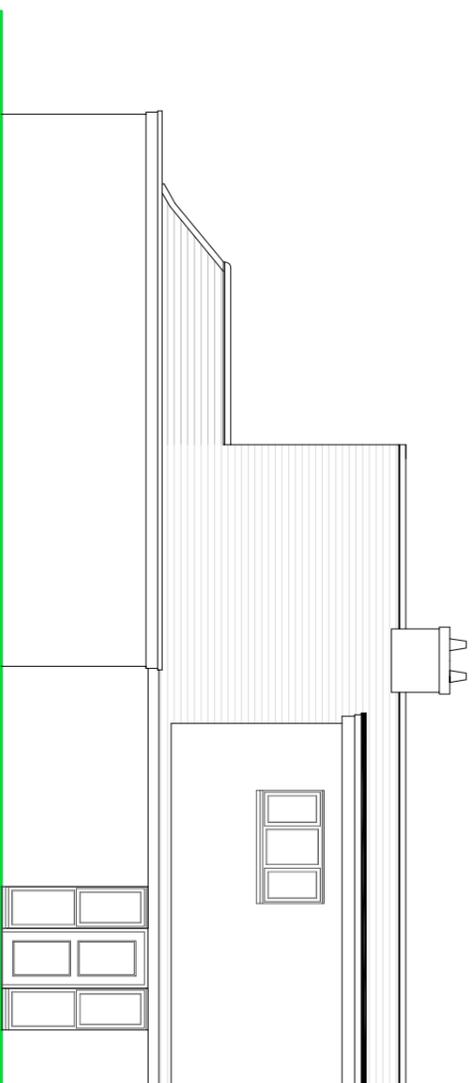

SIDE ELEVATION

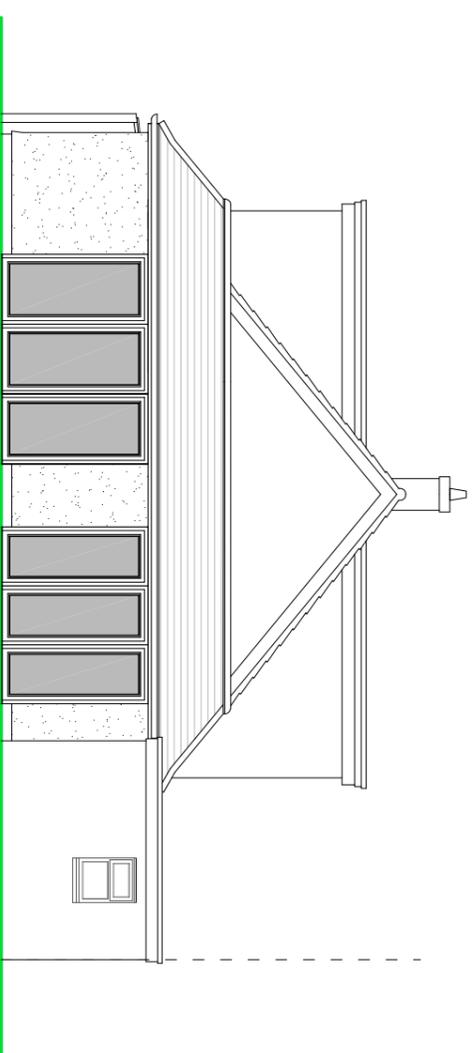

REAR ELEVATION

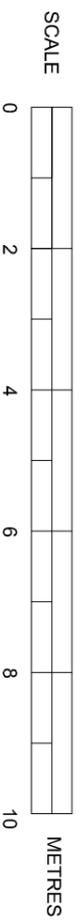

PROPOSED ELEVATIONS

Scale 1:100 on A3

**SUSSEX BUILDING CONSULTANCY LIMITED**  
 110 HARBOUR VIEW ROAD, PAGHAM,  
 BOGNOR REGIS, WEST SUSSEX.  
 SCALE - 1/100 REV - DATE - 31/12/2024

