




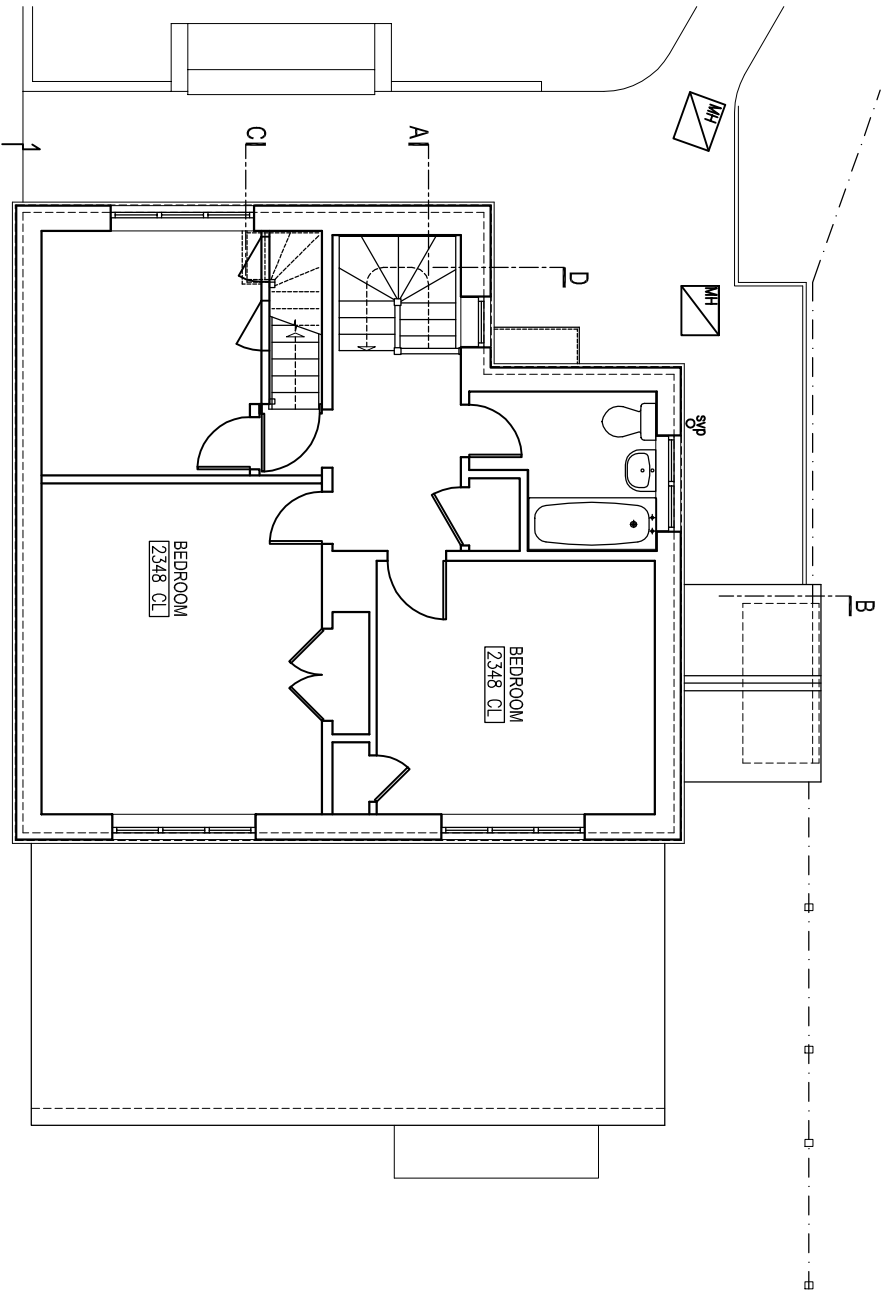

FIRST FLOOR PLAN

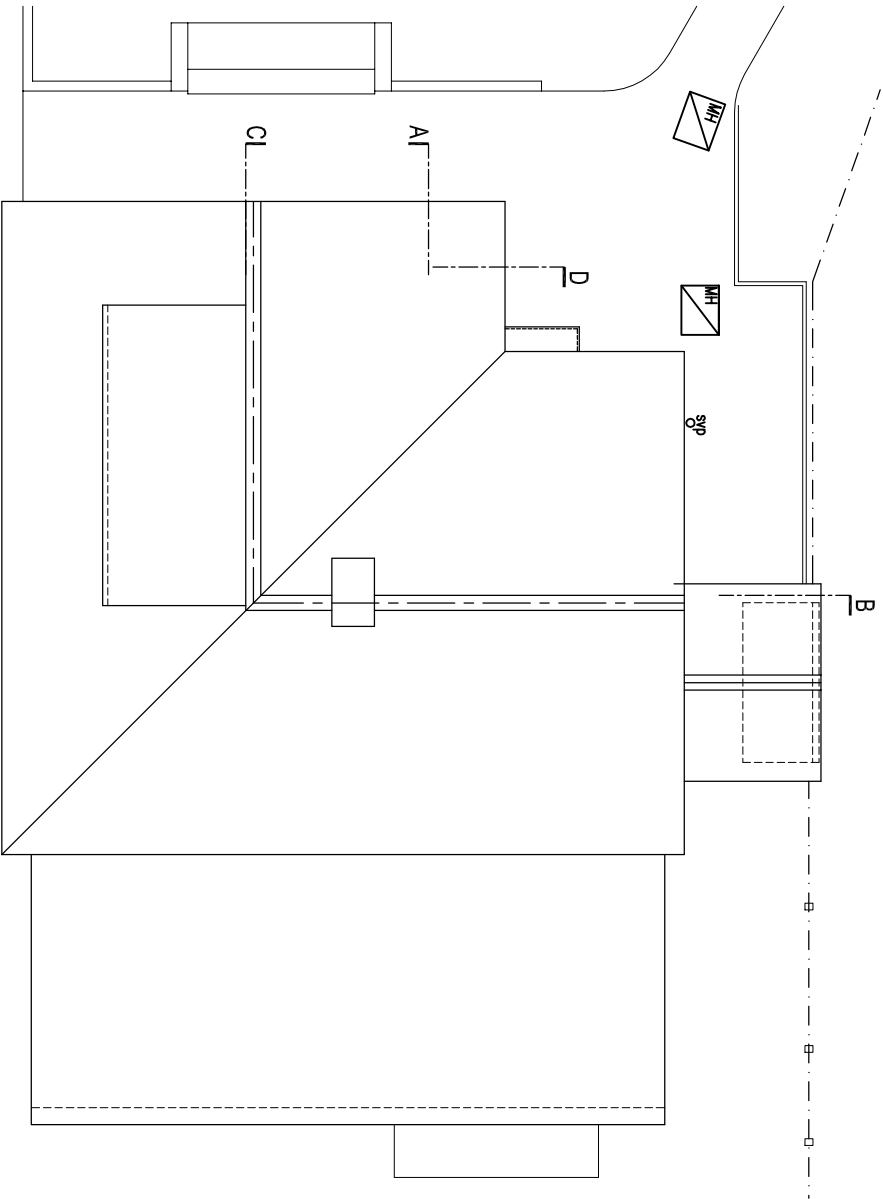

ROOF PLAN

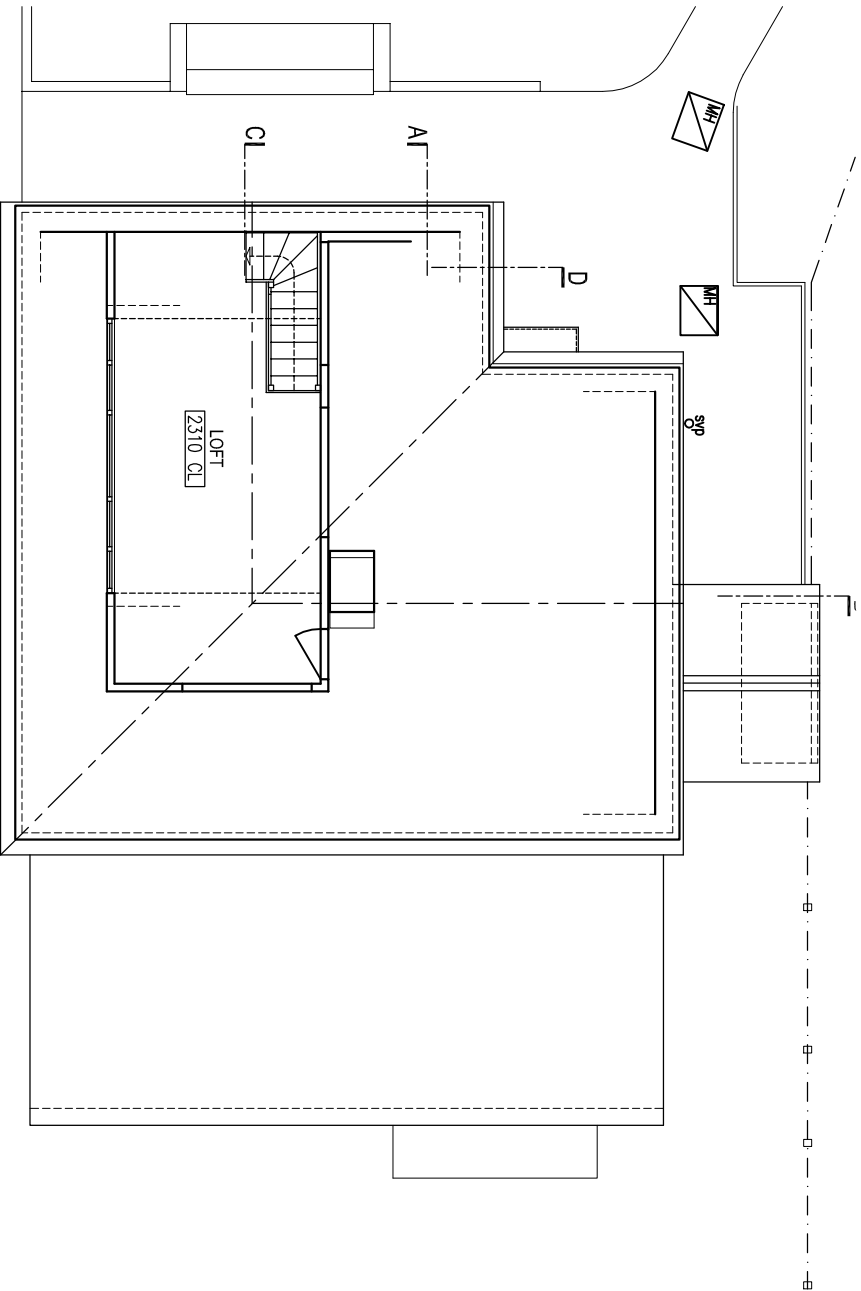

SECOND (LOFT) FLOOR PLAN



1 metre @ 1:100 on A3

rev.	date

These drawings should be approved by Local Authority Building Control or other appropriate checking Authority prior to commencement of the work.
No dimensions to be scaled from this drawing.
All dimensions to be checked on site.
This drawing is copyright.


client
Jeremy & Emma Edwards

project
12 Hobbs way
Ruslington

drawing
Existing Plans

scale	1:100@A3	date	29.05.2024
dram	BBB		

9 Kerton Road
Hove, East Sussex
BN3 9PG
tel: 01273 298317
fax: 01273 298317
e-mail: info@sharplinghams.co.uk

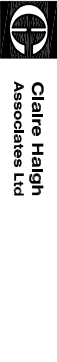

Claire Haigh
Associates Ltd
CH 1242 /003

rev.