



10 metres @ 1:100 on A3


1 metre @ 1:100 on A3

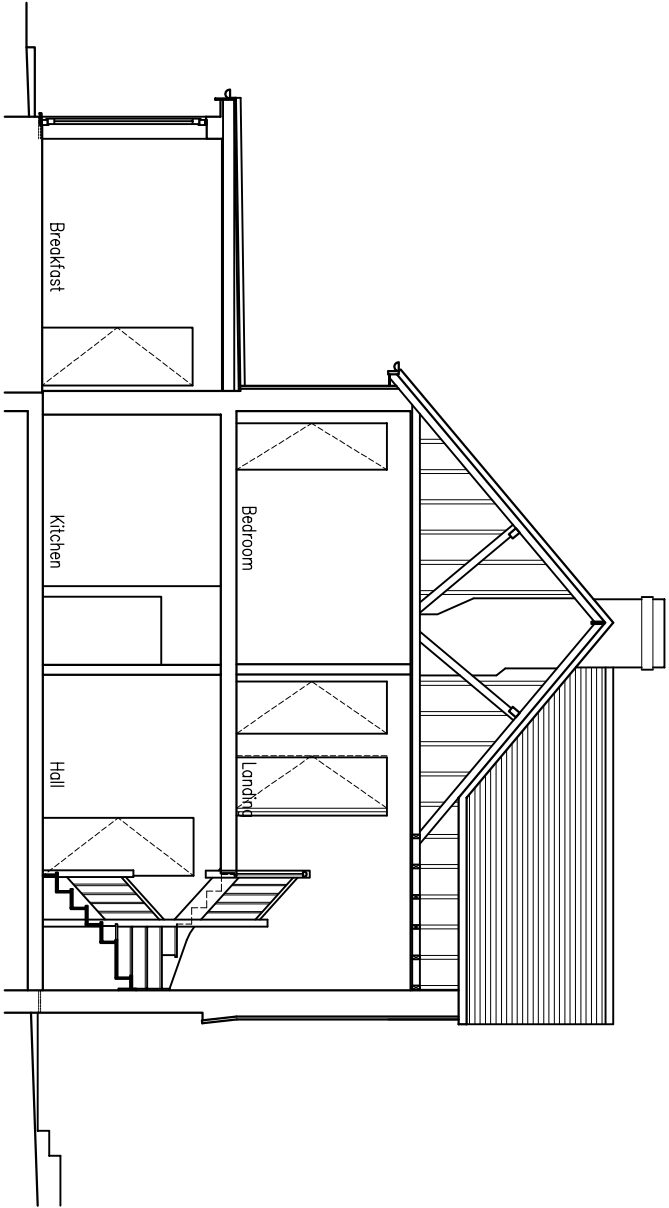


SECTION A : A

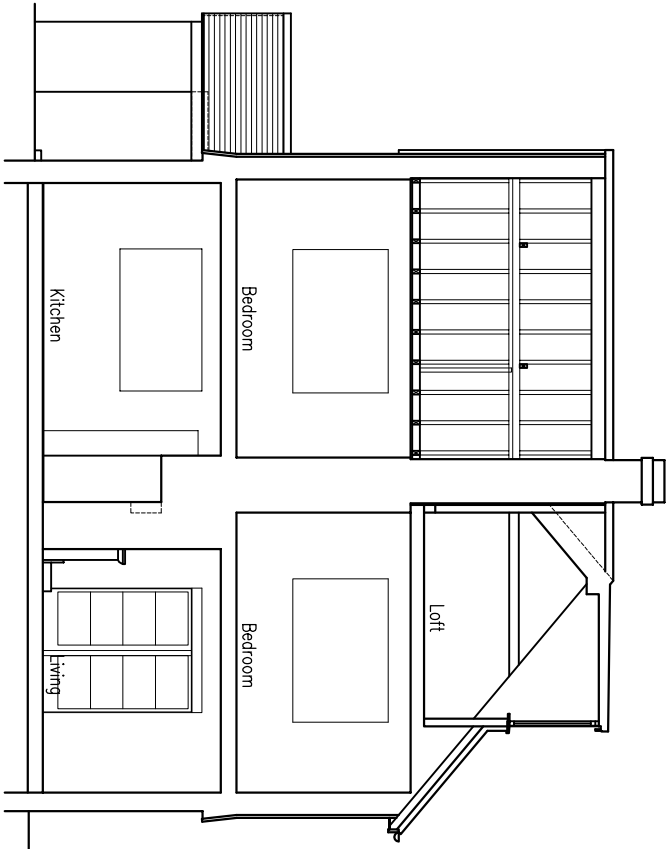

SECTION B : B

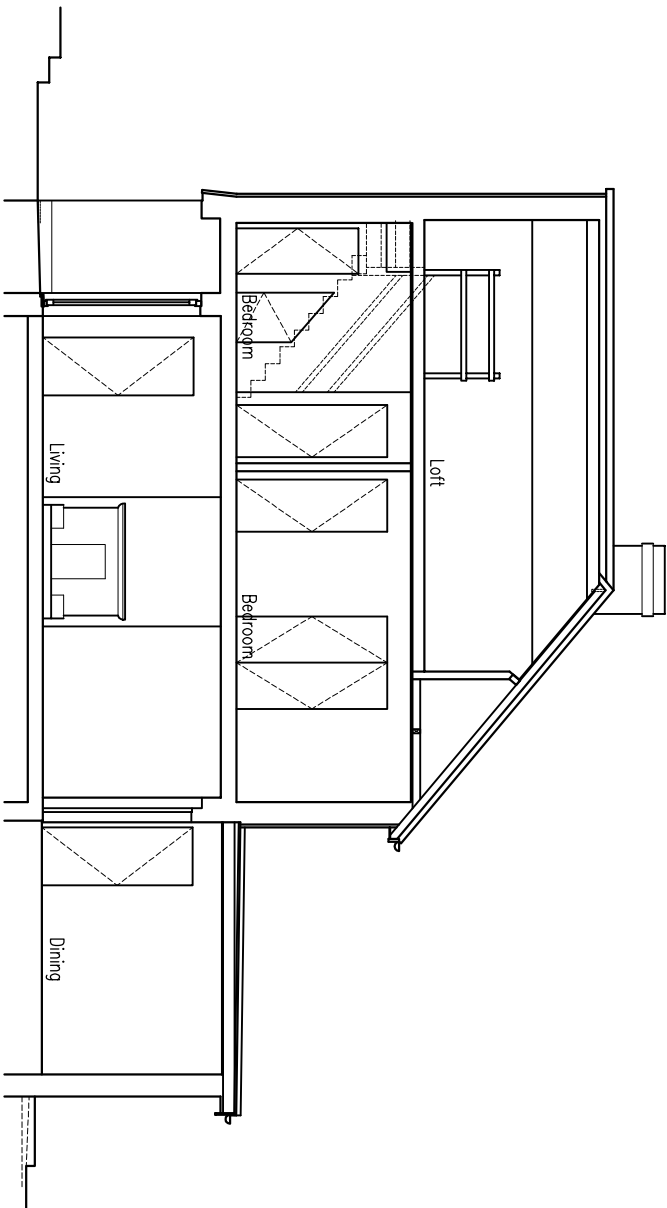

SECTION C : C

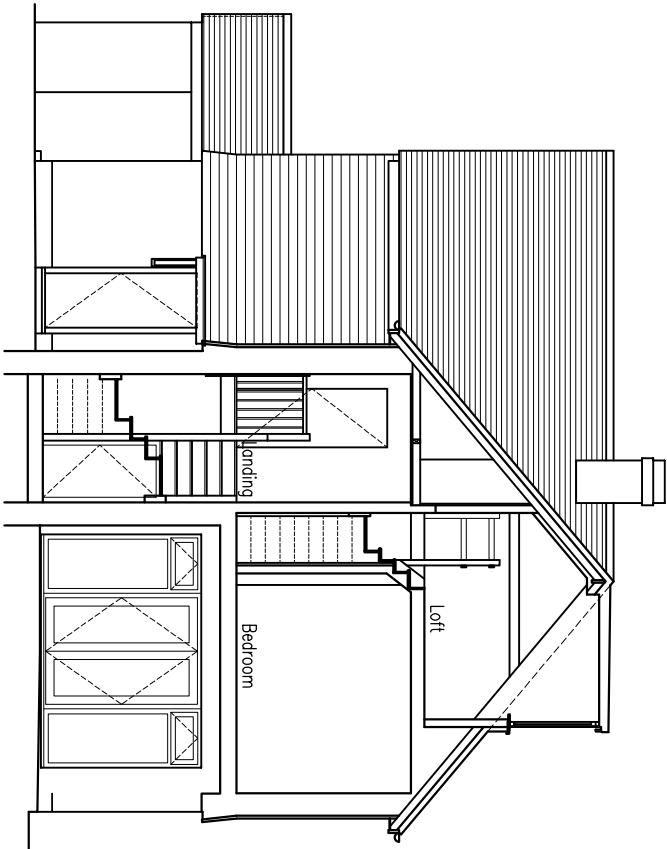

SECTION D : D

rev.	date
------	------

These drawings should be approved by Local Authority Building Control or other appropriate checking Authority prior to commencement of the work.
No dimensions to be scaled from this drawing.
All dimensions to be checked on site.
This drawing is copyright.

client

Jeremy & Emma Edwards

project

12 Hobbs Way
Ruslington

drawing

Existing Sections

scale	1:100@A3	date	29.05.2024
drom	BBB		

9 Kemton Road
Hove, East Sussex
BN3 7PG

tel: 01273 298317
fax: 01273 298317
e-mail: info@sharpeandjones.co.uk



Claire Haigh
Associates Ltd

CH 1242 /005

rev.