



10 metres @ 1:100 on A3


1 metre @ 1:100 on A3

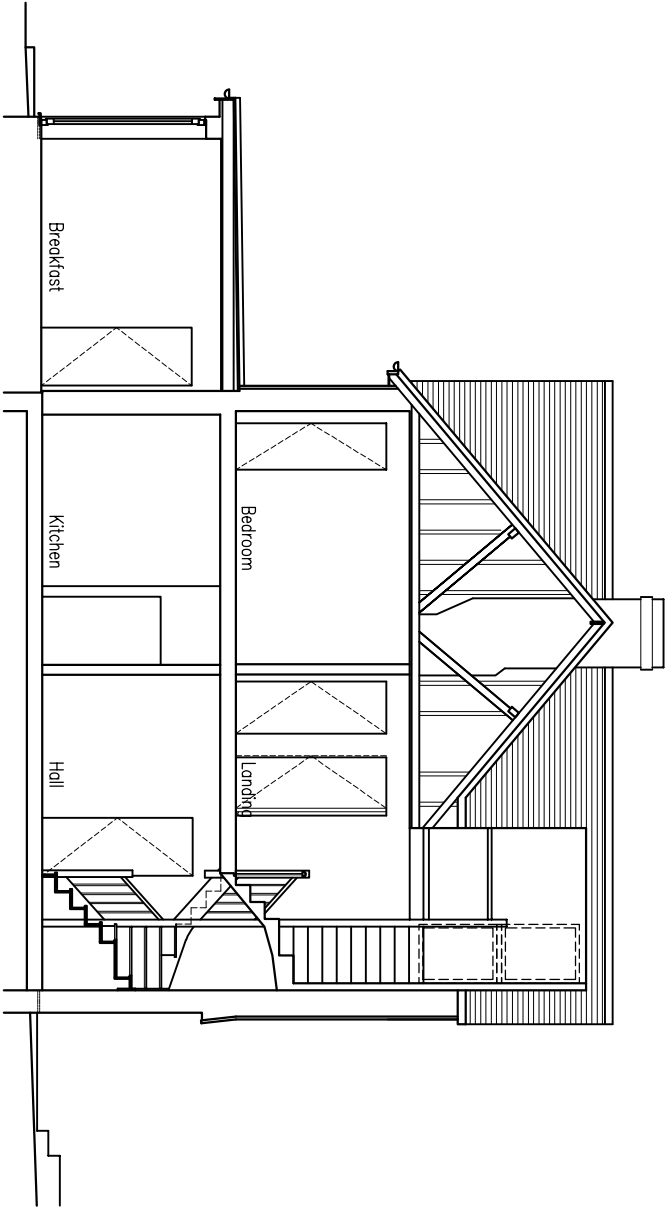


SECTION A : A

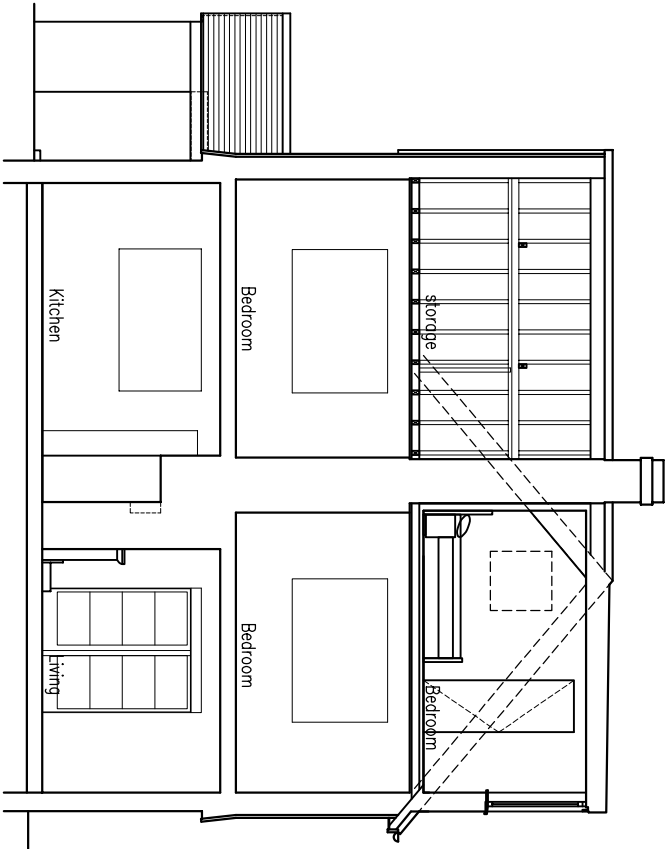

SECTION B : B

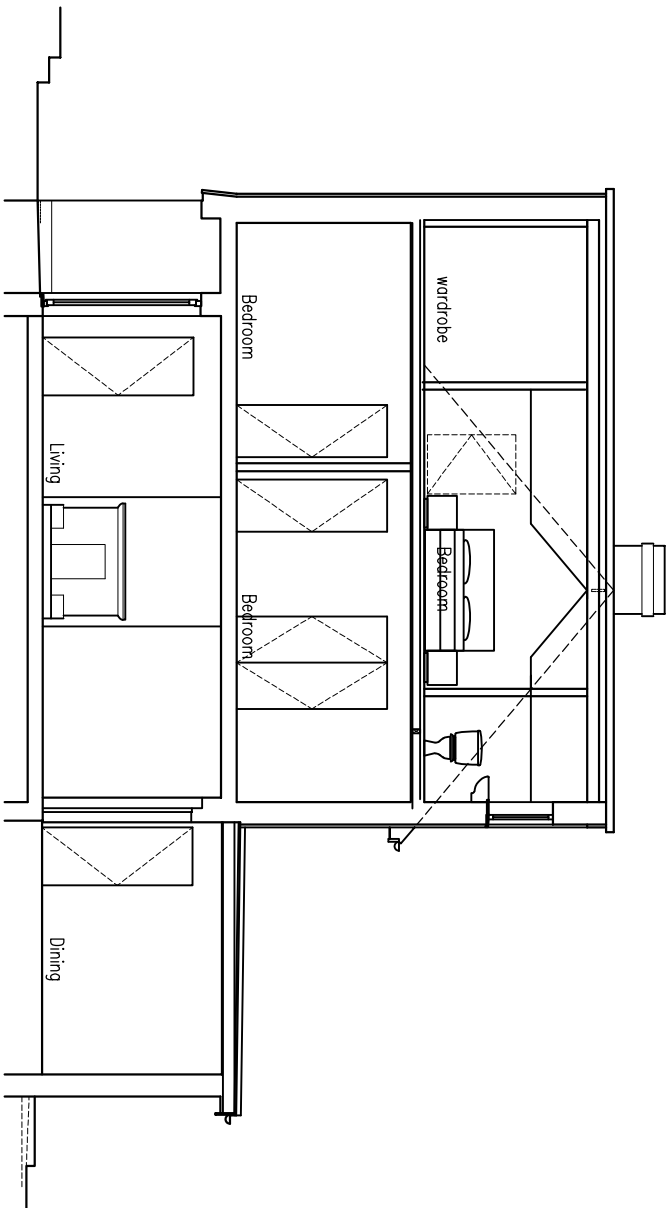

SECTION C : C

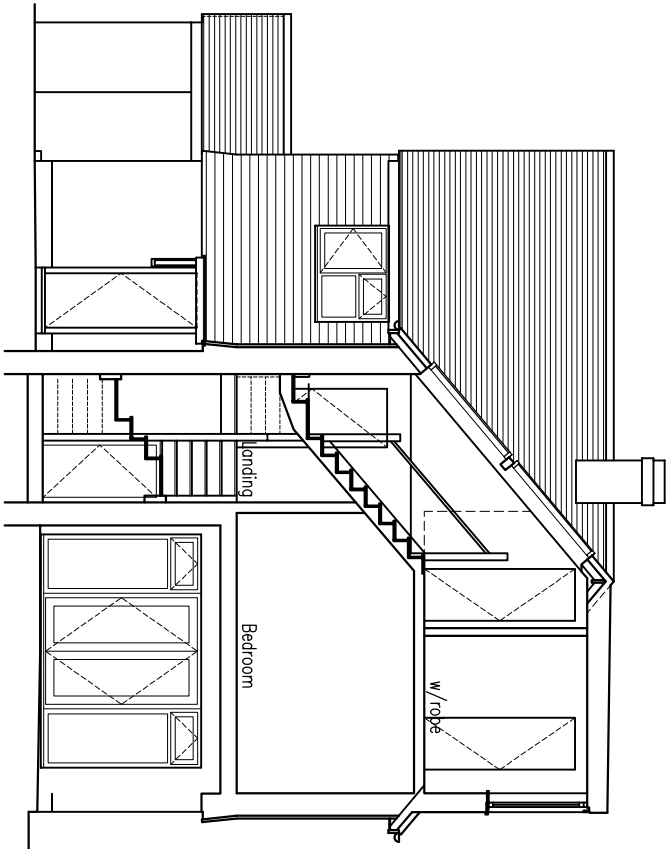

SECTION D : D

A Sept 24 Chimney remains,
velux window in ensuite
removed

rev.	date
1	

These drawings should be approved by Local Authority
Building Control or other appropriate checking Authority
prior to commencement of the work.

No dimensions to be scaled from this drawing.
All dimensions to be checked on site.
This drawing is copyright.

client

Jeremy & Emma Edwards

project

12 Hobbs Way
Ruslington

drawing

Proposed Sections

scale	1:100@A3	date	27.06.2024
drom	CH		

9 Kemton Road
Hove, East Sussex
BN3 9PG
tel: 01273 298317
fax: 01273 298317
e-mail: info@clairehaighassociates.co.uk



CH 1242 /009

rev. A