



Side - West


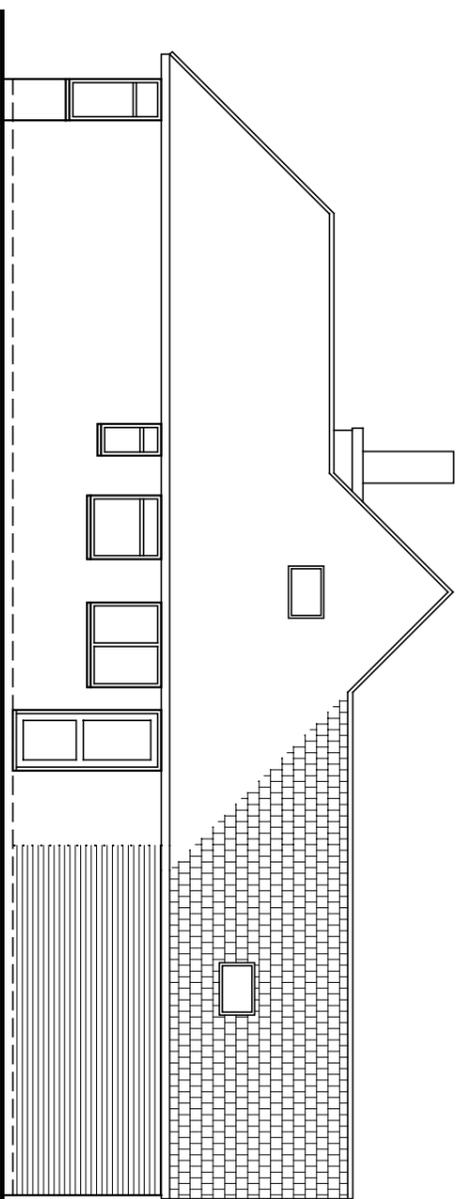


Side - East

Proposed finishes:  
 Roof: plain tiles to match existing  
 Walls: face brick to match existing  
 Fenestration: white UPVC and aluminium to match existing style  
 Fascias, soffites, gutters etc. all to match existing

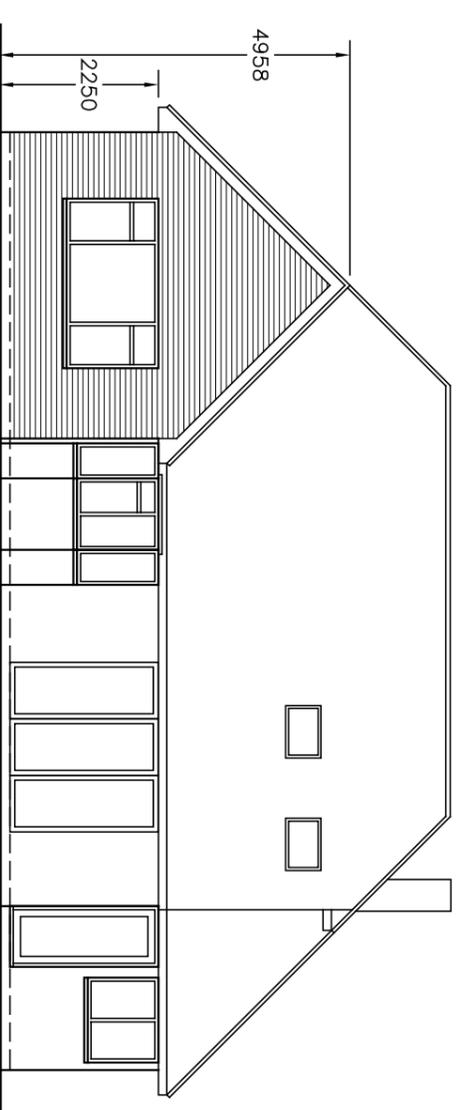

Rear - North

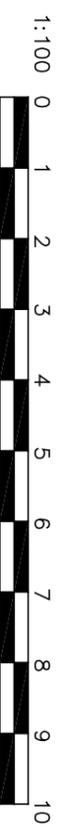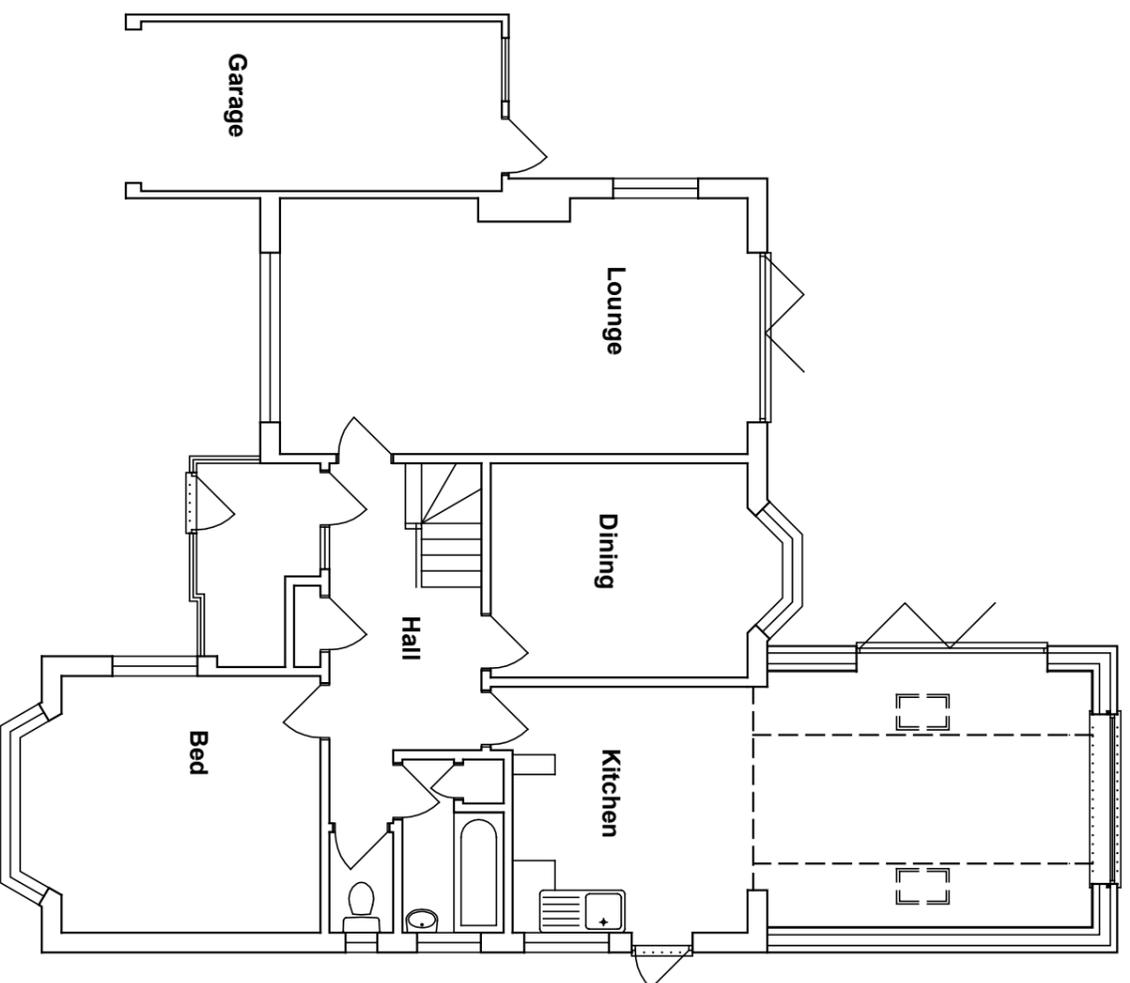

Amendments: -

**BRYCESON SHAW ASSOCIATES**

Surveyors and Designers

Flat 3 10A Norfolk Road, Littlehampton,  
 West Sussex BN17 5PL  
 Mobile: 07889 651301  
 E-mail: brycesonshaw@btinternet.com



Project:  
**Proposed extension; 21 Sutton Avenue, Rustington  
 BN16 2ES**

Drawing:  
**Plans and elevations as proposed**

For:  
**Mr. & Mrs. G. Thomas**

Drawn: PKS Date: **November 2025**

Scales: **1:100** No: **3434/01/02**

To scale when printed on A3