


## Existing

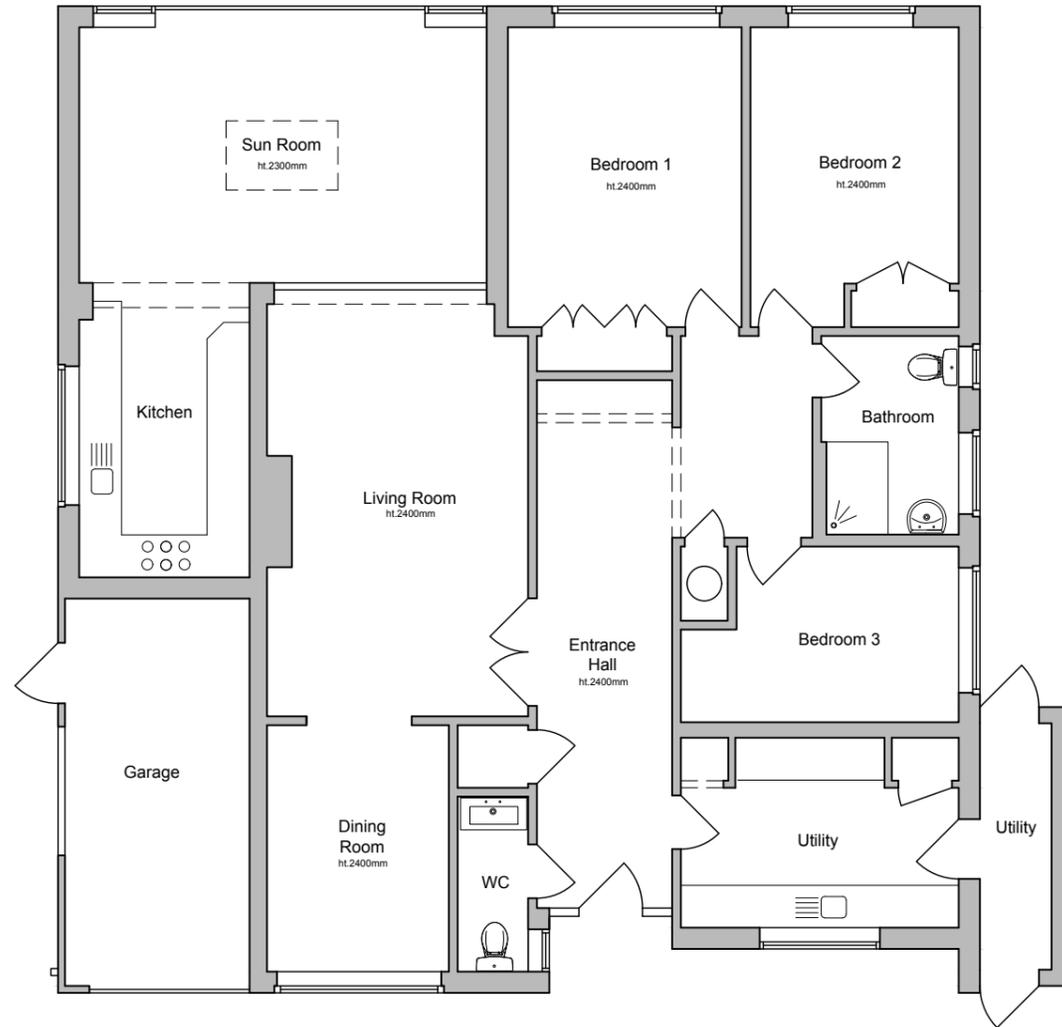

**GROUND FLOOR PLAN**  
1:100 @ A3

## Proposed



**GROUND FLOOR PLAN**  
1:100 @ A3



© nat-design, all rights reserved. Use figured dimensions only. All dimensions are to be checked on site before any work is carried out. Please contact the Architect immediately regarding any discrepancies discovered on site.

| Rev.   | Notes    | Date |
|--|----------|------|
|  |          |      |
| <br><b>NAT DESIGN</b><br>ARCHITECTURAL SERVICES<br>M: 07599199759<br>E: info@nat-design.co.uk<br>www.nat-design.co.uk |          |      |
| Project  |          |      |
| 46 Jervis Avenue,<br>Rustington,<br>BN16 2AS   |          |      |
| Drawing  |          |      |
| Existing & Proposed<br>Floor Plans   |          |      |
| Drawn By   | Scale    |      |
| NSE  | as shown |      |
| Date   | Revision |      |
| Jan 2025   |          |      |
| Drawing No.  |          |      |
| 1288 - DPA - 03  |          |      |