

BLOCK PLAN
(1:1500)



SCALE BAR 1:500

Notes

THIS DRAWING IS THE COPYRIGHT OF VIVID DESIGN STUDIO LTD AND MUST NOT BE COPIED, ALTERED OR REPRODUCED IN ANY WAY NEITHER PASSED TO A THIRD PARTY WITHOUT THEIR WRITTEN PERMISSION.

DIMENSIONS TO BE CHECKED ON SITE BEFORE COMMENCING WORK AND ANY DISCREPANCIES SHALL BE REPORTED TO THE DESIGNER. FIGURED DIMENSIONS MUST BE TAKEN IN PREFERENCE TO SCALED DIMENSIONS.

Rev:-	Description:-	Date:-	Chkd by:-
A	Added dimensions to boundaries	05/12/24	

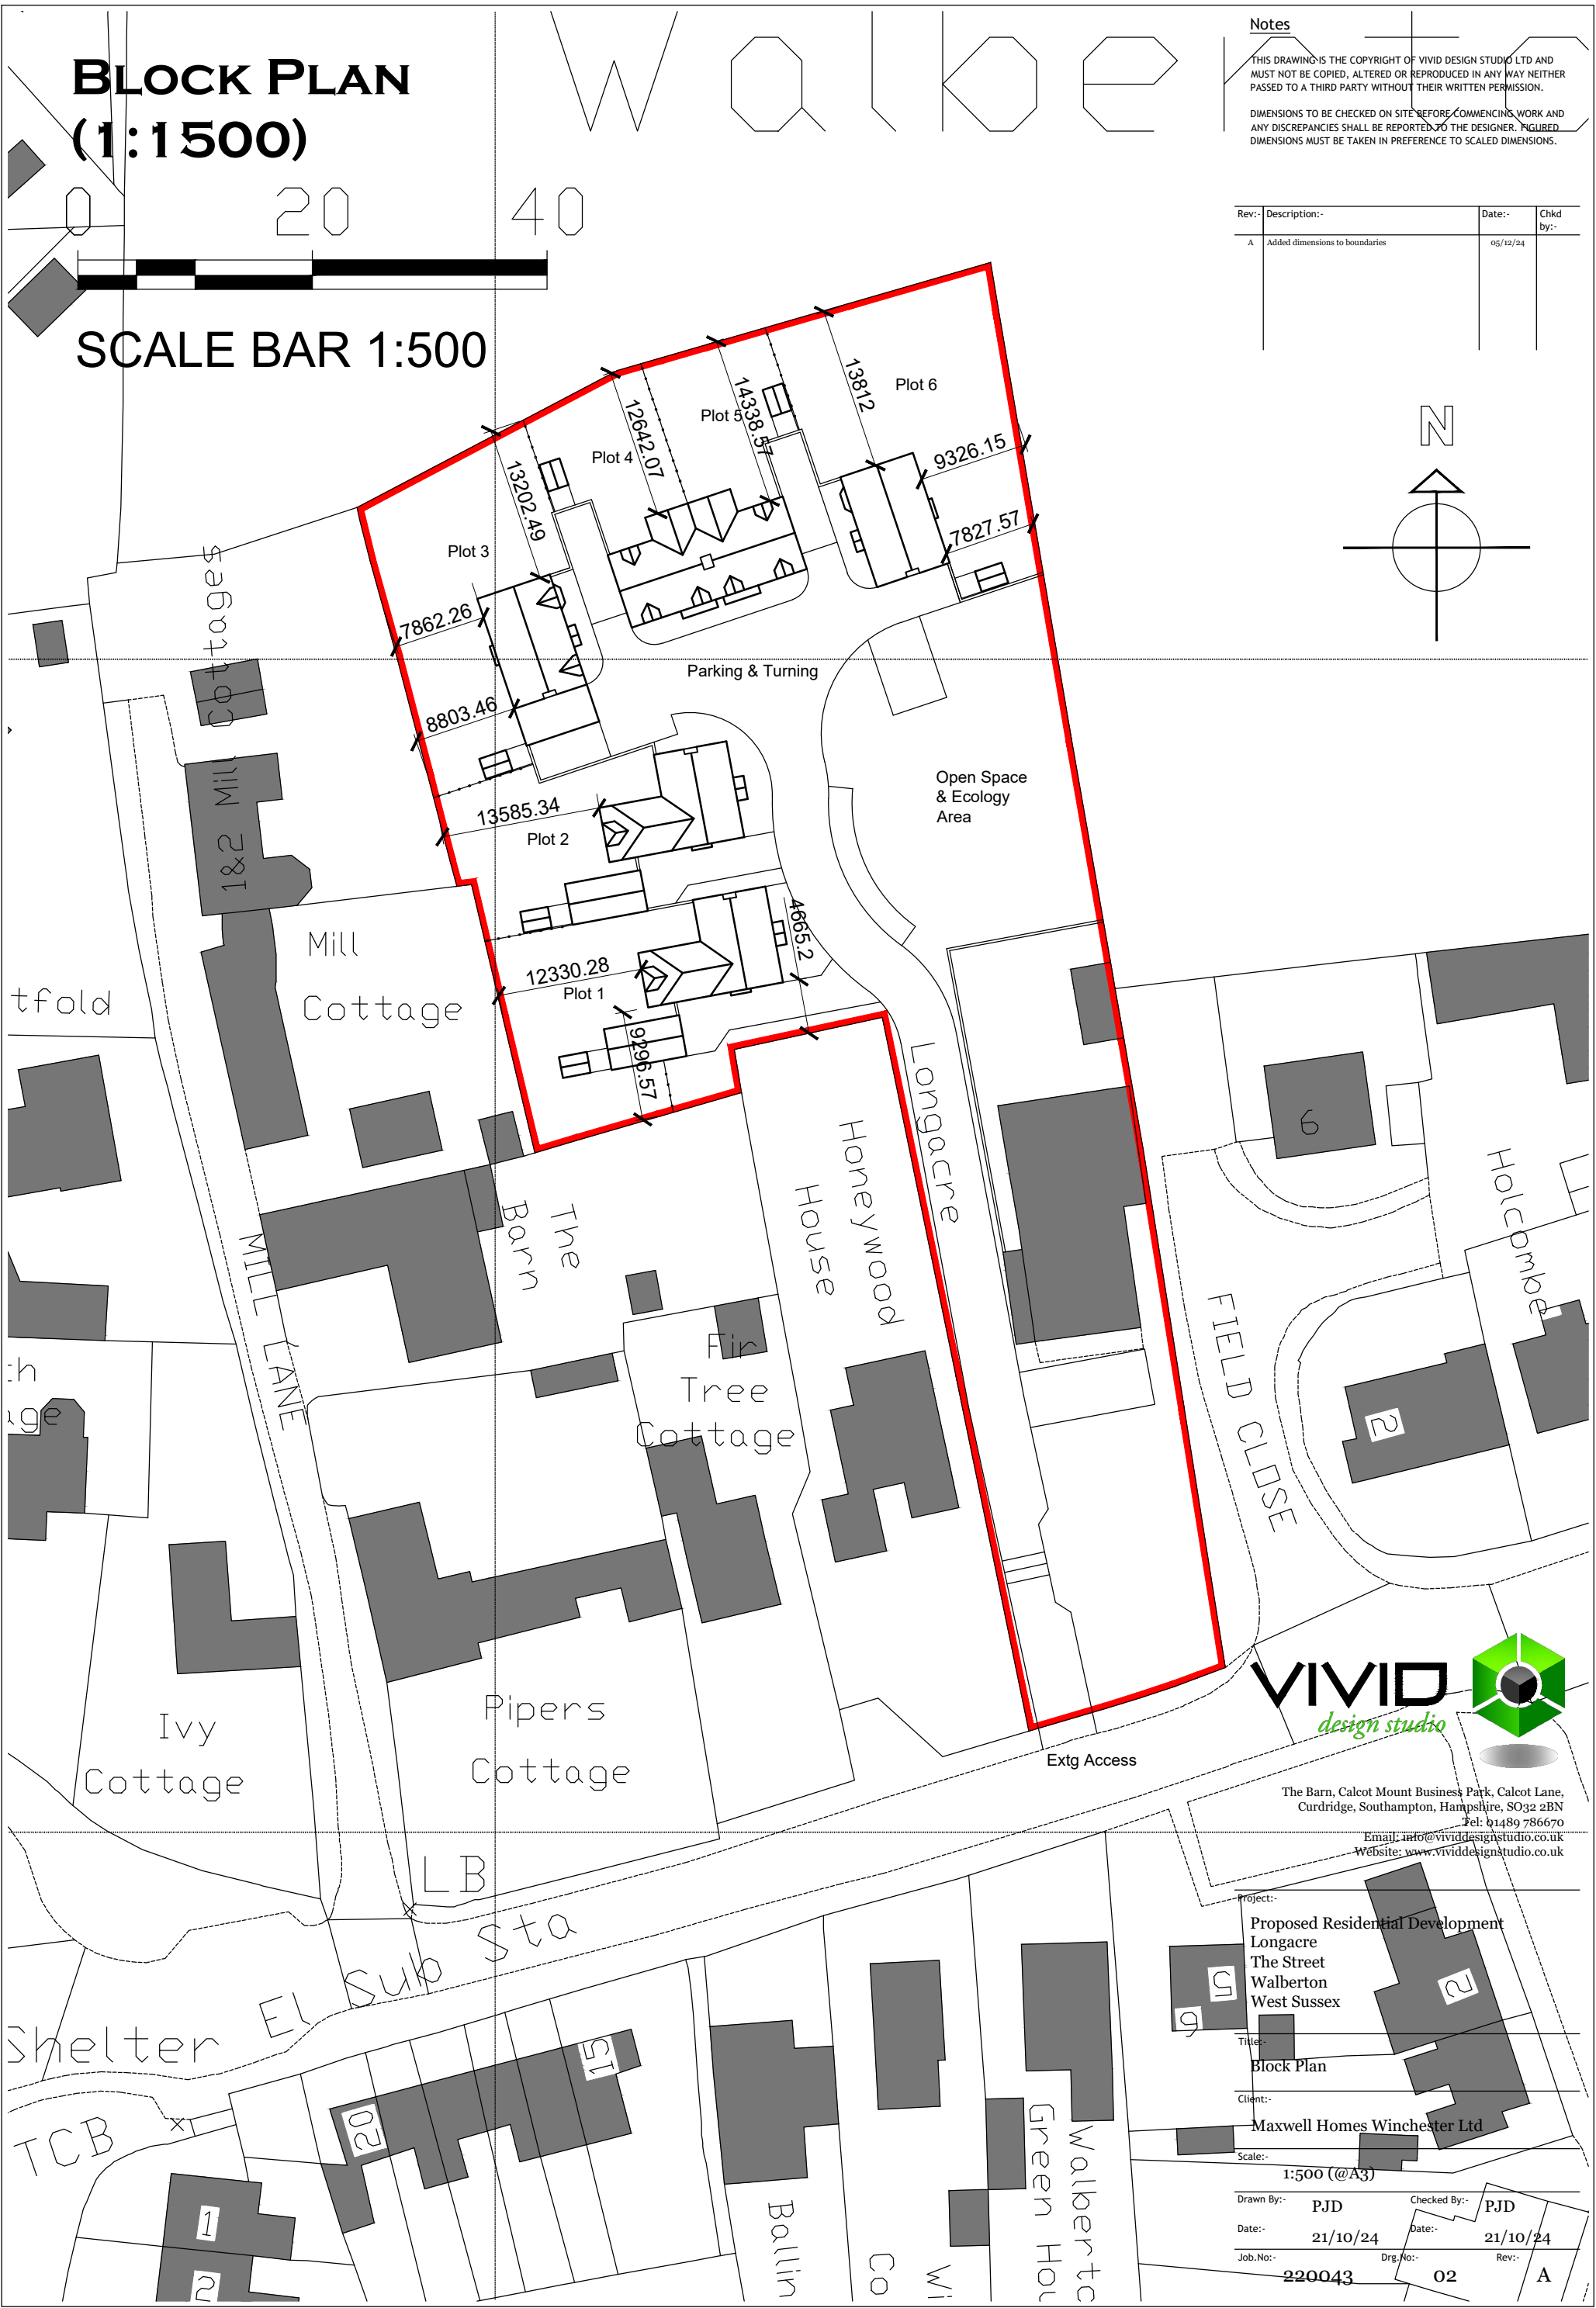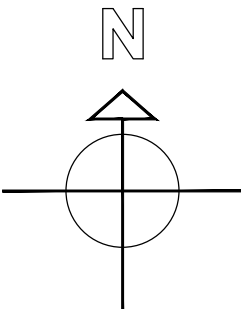

The Barn, Calcot Mount Business Park, Calcot Lane,
Curridge, Southampton, Hampshire, SO32 2BN
Tel: 01489 786670
Email: info@vividdesignstudio.co.uk
Website: www.vividdesignstudio.co.uk

Project:-	Proposed Residential Development Longacre The Street Walberton West Sussex
Title:-	Block Plan
Client:-	Maxwell Homes Winchester Ltd
Scale:-	1:500 (@A3)
Drawn By:-	PJD
Date:-	21/10/24
Job No:-	220043
Checked By:-	PJD
Date:-	21/10/24
Rev:-	A