


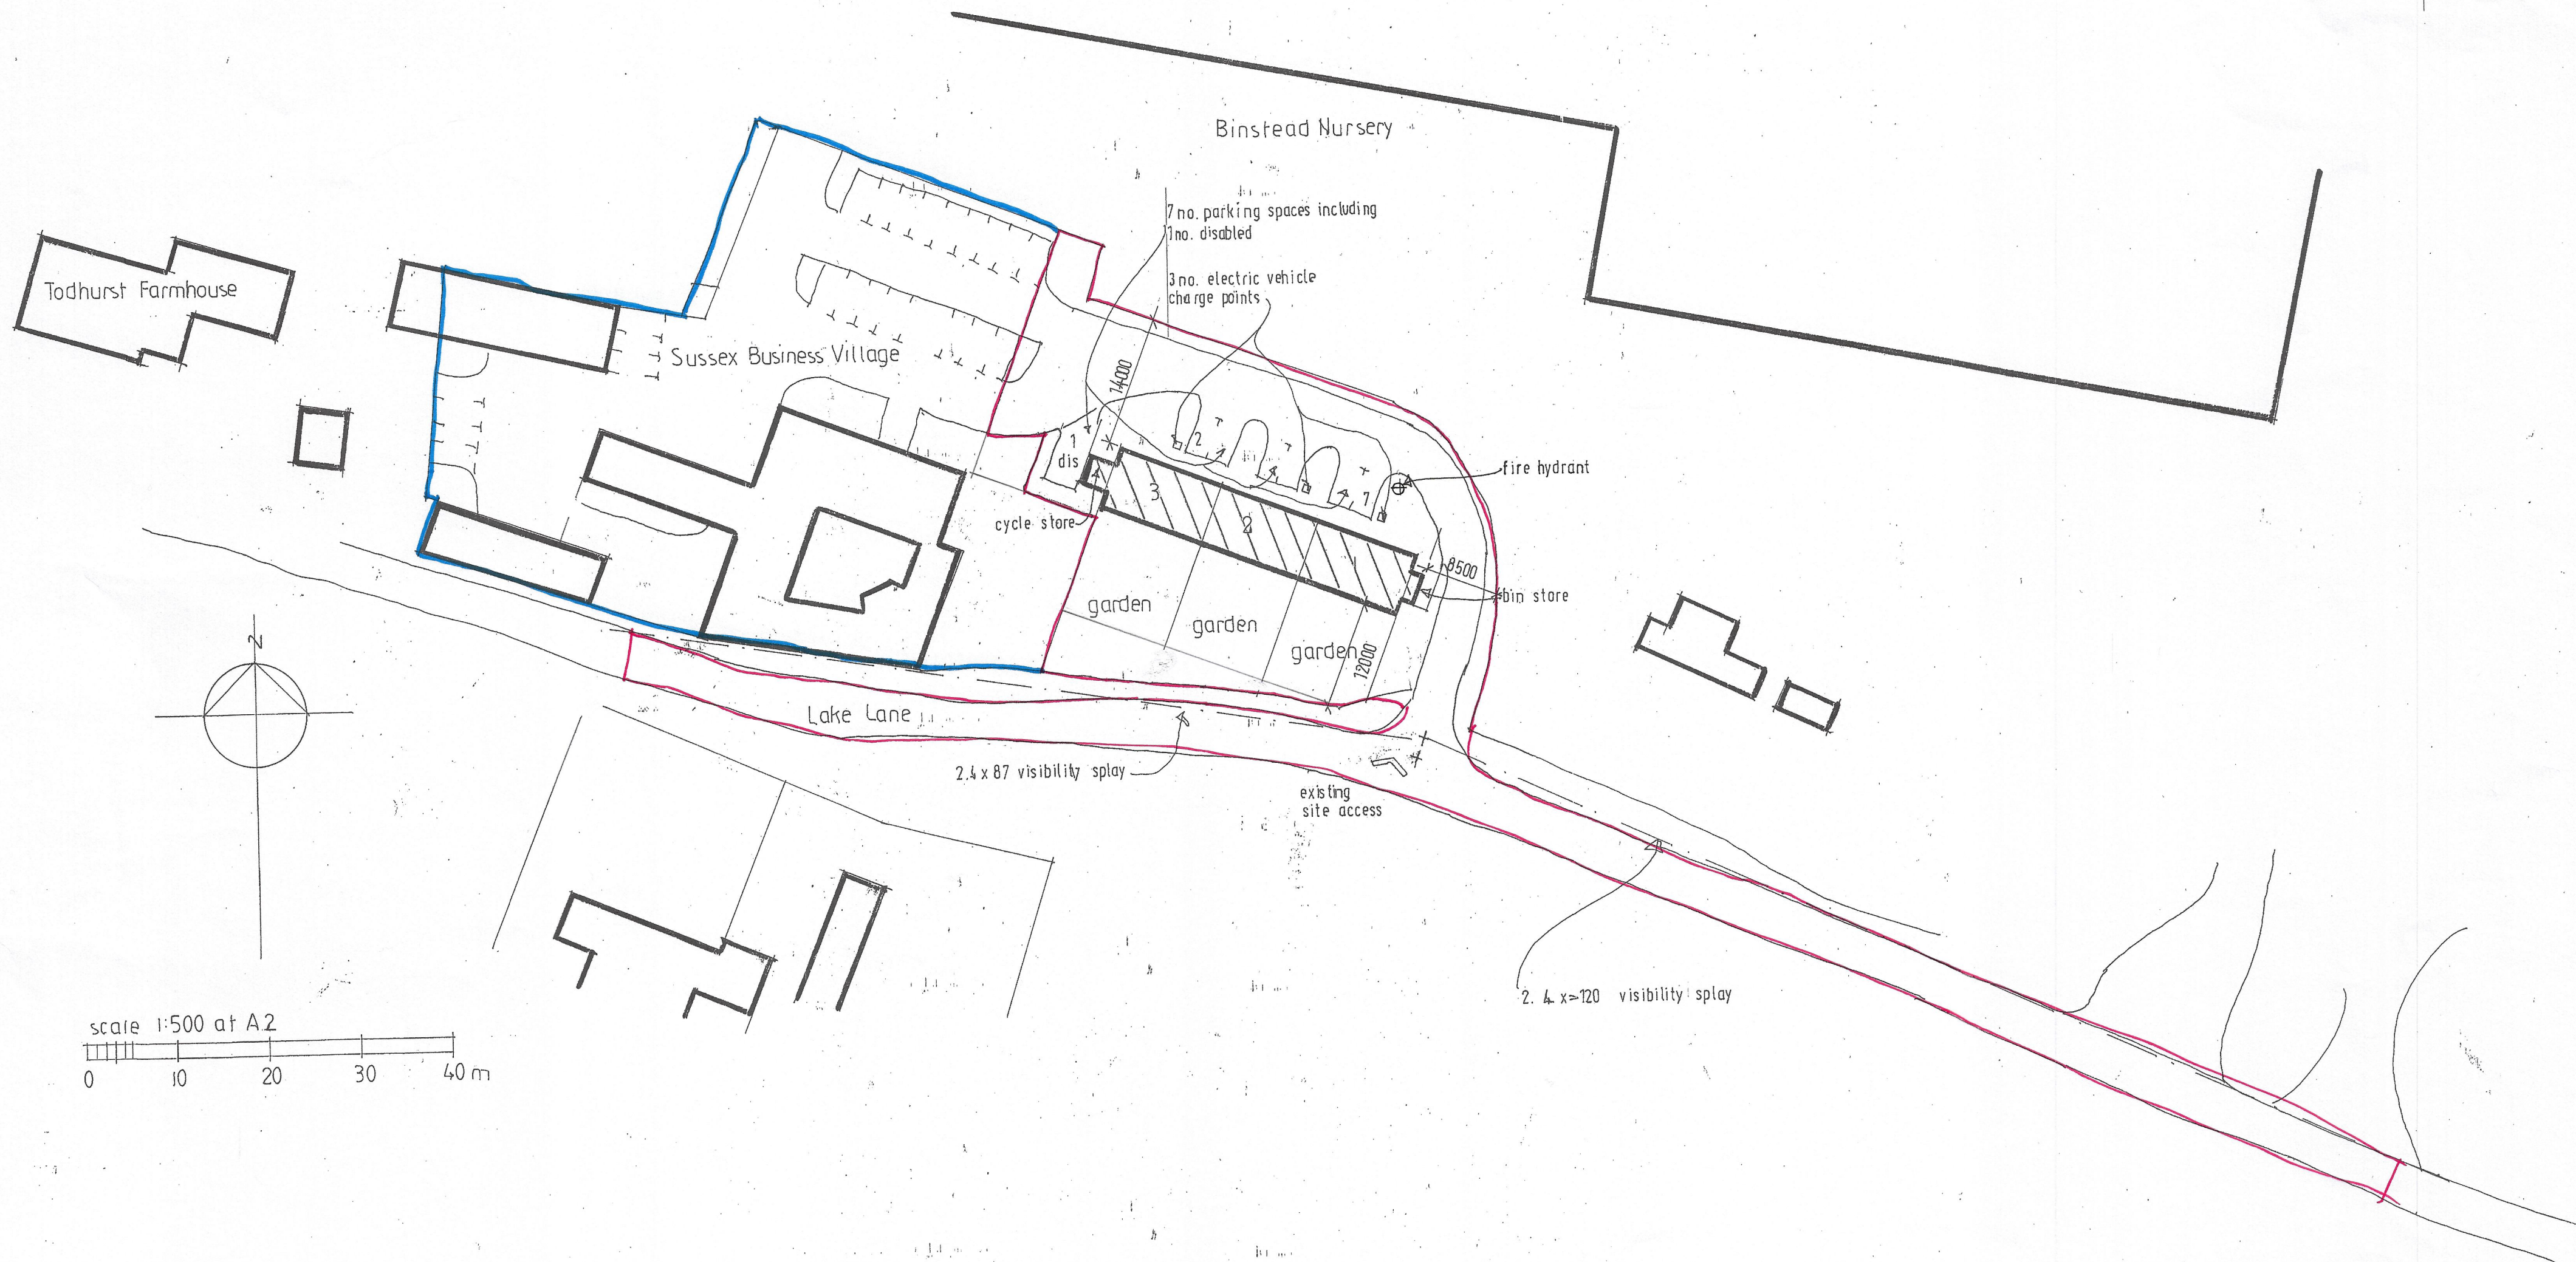

RJCA Chartered Architects
 The White House, 2 Lavant Road
 Chichester, West Sussex PO19 5RQ
 Tel: 01243 779600
 Mobile: 07973435493
 Email: rjcatkinson@btinternet.com

Project Name: Sussex Business Village, Lake Lane

Drawing: Site layout & block plan – 3no. new dwellings

Drawing Number: 2018-06-03

Rev. **A** **B**