

**NOTES**

- DO NOT SCALE OFF THIS DRAWING EXCEPT FOR PLANNING PURPOSES
- CHECK ALL DIMENSIONS ON SITE BEFORE ANY WORK IS COMMENCED
- ALL GOODS MATERIALS AND WORKMANSHIP MUST CONFORM WITH CURRENT BUILDING REGULATIONS, BRITISH STANDARDS AND CODES OF PRACTICE
- COPYRIGHT OF THIS DRAWING IS RETAINED BY THE ARCHITECT AND IT MUST NOT BE REPRODUCED WITHOUT WRITTEN CONSENT



South Elevation 1:100 @ A1




East Elevation 1:100 @ A1



North Elevation 1:100 @ A1



West Elevation 1:100 @ A1

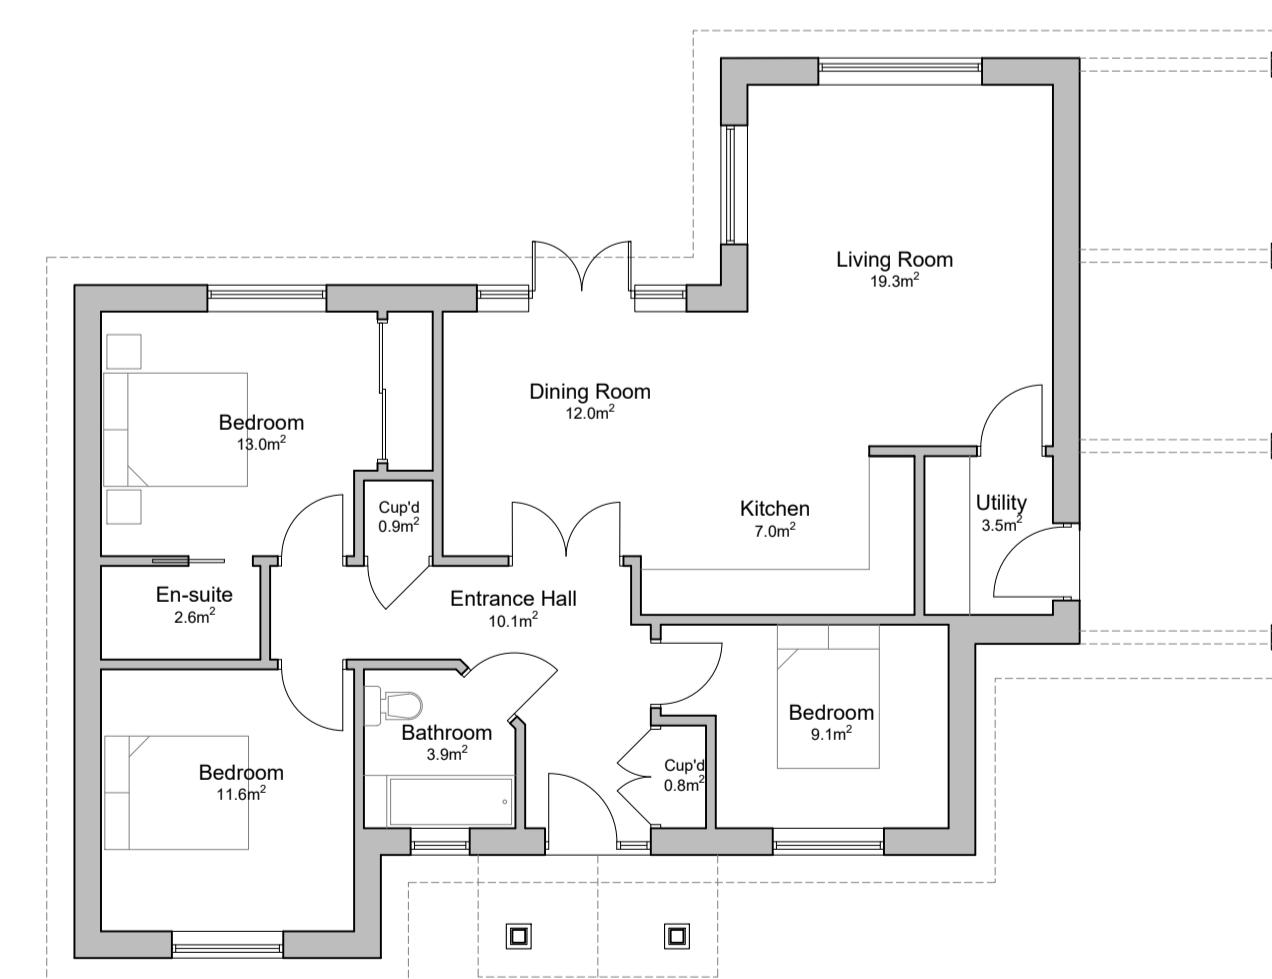

Ground Floor Plan 1:100 @ A1

**PLOT 1**


Schedule of Areas (GIA)

Ground Floor Area - 97.7m<sup>2</sup>

Total Area - 97.7m<sup>2</sup>



**Plot 1 General Arrangement Drawings**

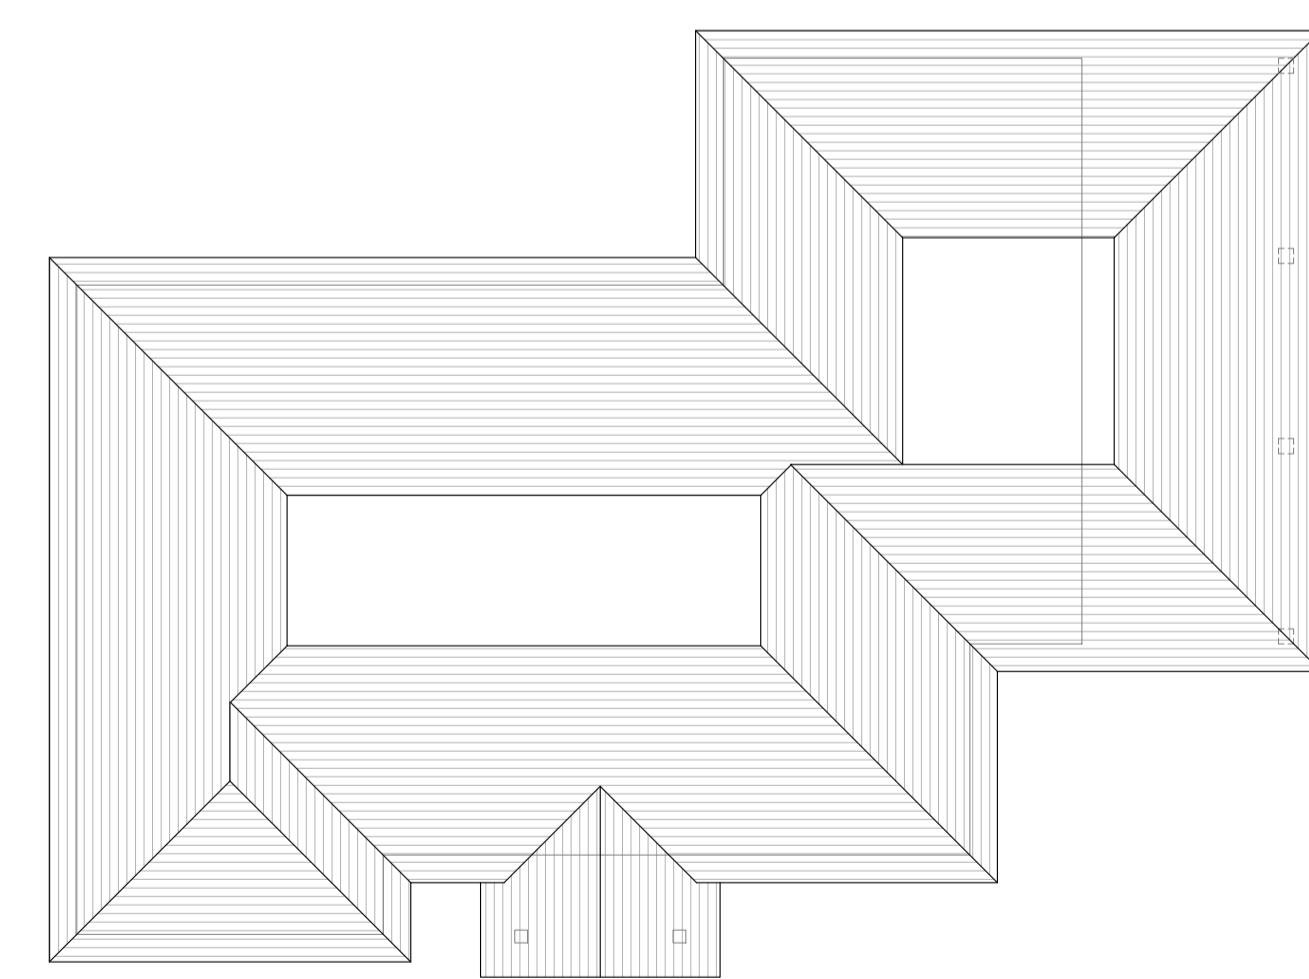

Roof Plan 1:100 @ A1

REV	DATE	BY	AMENDMENT
<p>folkes architects The Old Forge 8 Church Street Bognor Regis West Sussex RH19 4LA</p>			
CLIENT			
Property Sphere			
JOB TITLE			
Land to the North of Lake Lane Barnham Bognor Regis PO22 0AJ			
DRAWING TITLE			
Plot 1 General Arrangement Drawings As Proposed			
DRAWING STATUS			
<b>PLANNING</b>			
NOT FOR CONSTRUCTION USE UNLESS STATED AS 'CONSTRUCTION'			
DATE	SCALE	DRAWN BY	
FEB 24	1:100 @ A1	BH	
CHECKED BY MF			
JOB NO.	DRAWING NO.	REVISION	
22071	2.03	/	