




The Site
Scale Bar



EXISTING SIDE (WEST) ELEVATION
SCALE 1:100 @ AI

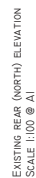

EXISTING REAR (NORTH) ELEVATION
SCALE 1:100 @ A1



EXISTING SIDE (EAST) ELEVATION
SCALE 1:100 @ AI

EXISTING FRONT (SOUTH) ELEVATION
SCALE 1:100 @ A1



SITE PLAN
SCALE 1:500 @ A1

Roof green corrugated metal
Walls timber weatherboarding
Windows and doors painted timber

03	planning	100524
----	----------	--------



Pope Stevens Architecture Ltd.
Crossways | 2 Beech Avenue
Chichester | West Sussex | PO19 3DR
Telephone: 01243 762 796
Email: pope.stevens@btinternet.com



RIBA 
Chartered Practice

Project
Potwell Copee
Arundel
West Sussex

Drawing	Scale	Revision
Planning Application	as shown	03
Location, Site, Existing Floor Plan and elevations and elevations		
Date	Drawn by	
May 2024	CDP	
Drawing No.		
DP A-01		