



Roof Plan

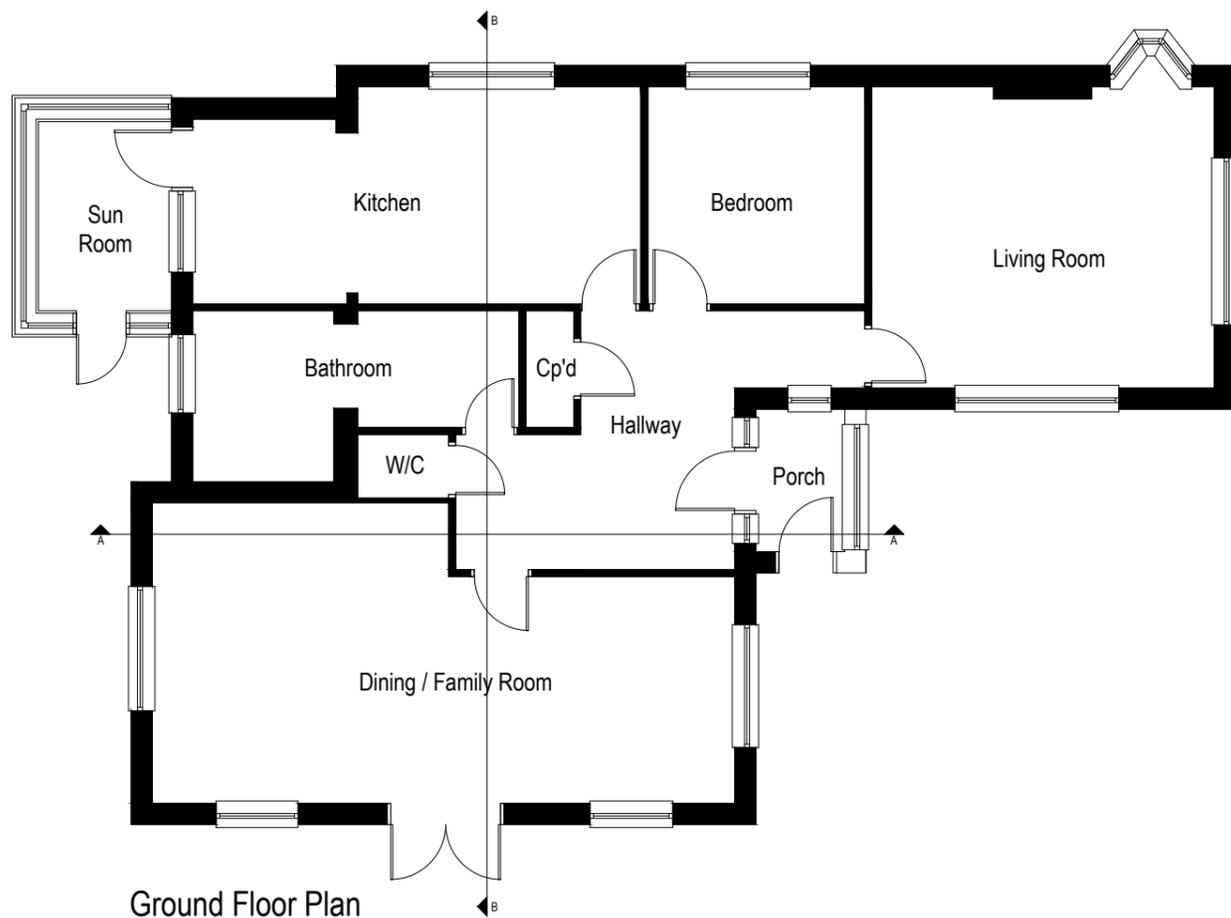

Ground Floor Plan

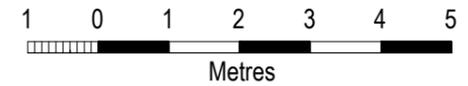

Revisions

PROJECT  
**2 Henty Close  
 Walberton**

DRAWING  
**Ground Floor & Roof Plans  
 Existing**

Scale	Date	Drg No
1:100@A3	October 2025	HC_EX_02
Drawn by	Revision	
RS		



Copyright

DO NOT SCALE OFF THIS DRAWING