




First Floor Plan

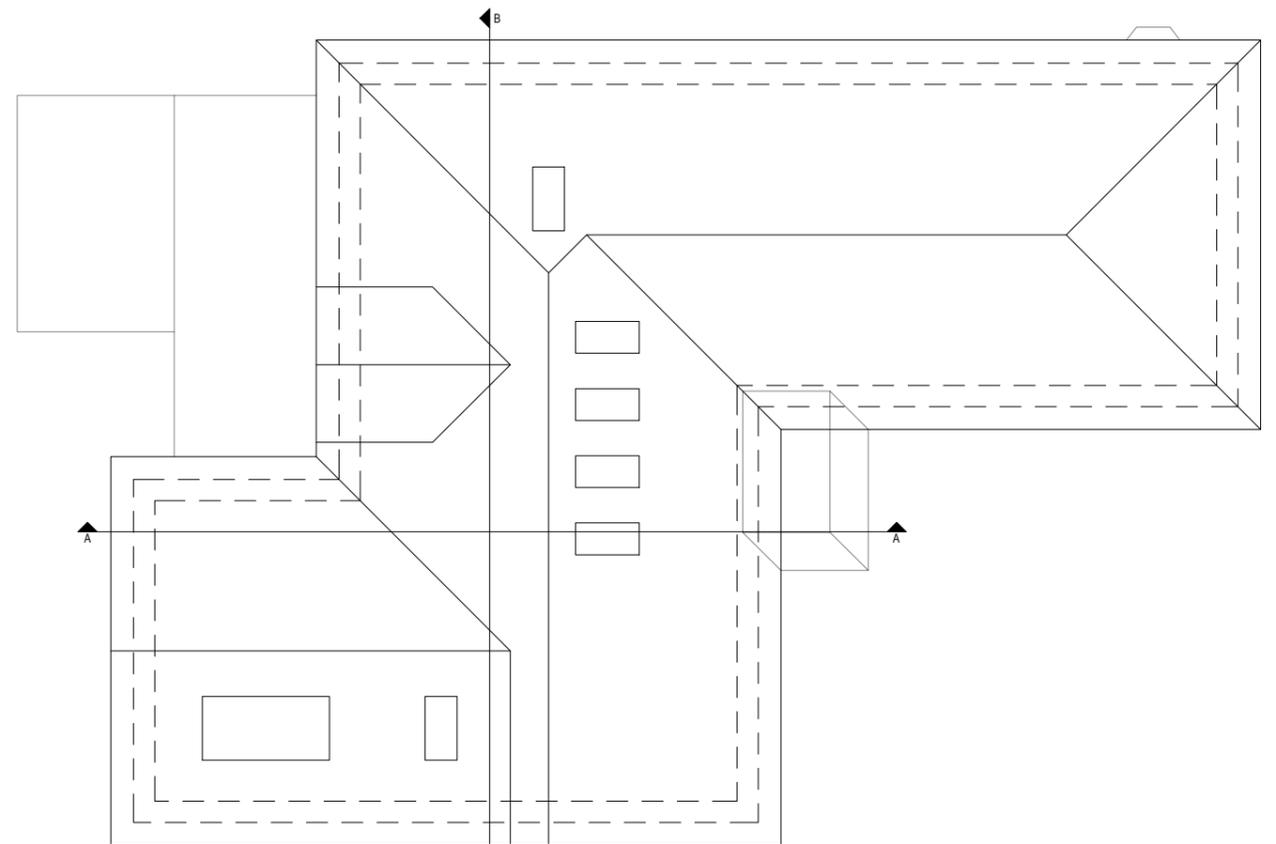

Roof Plan

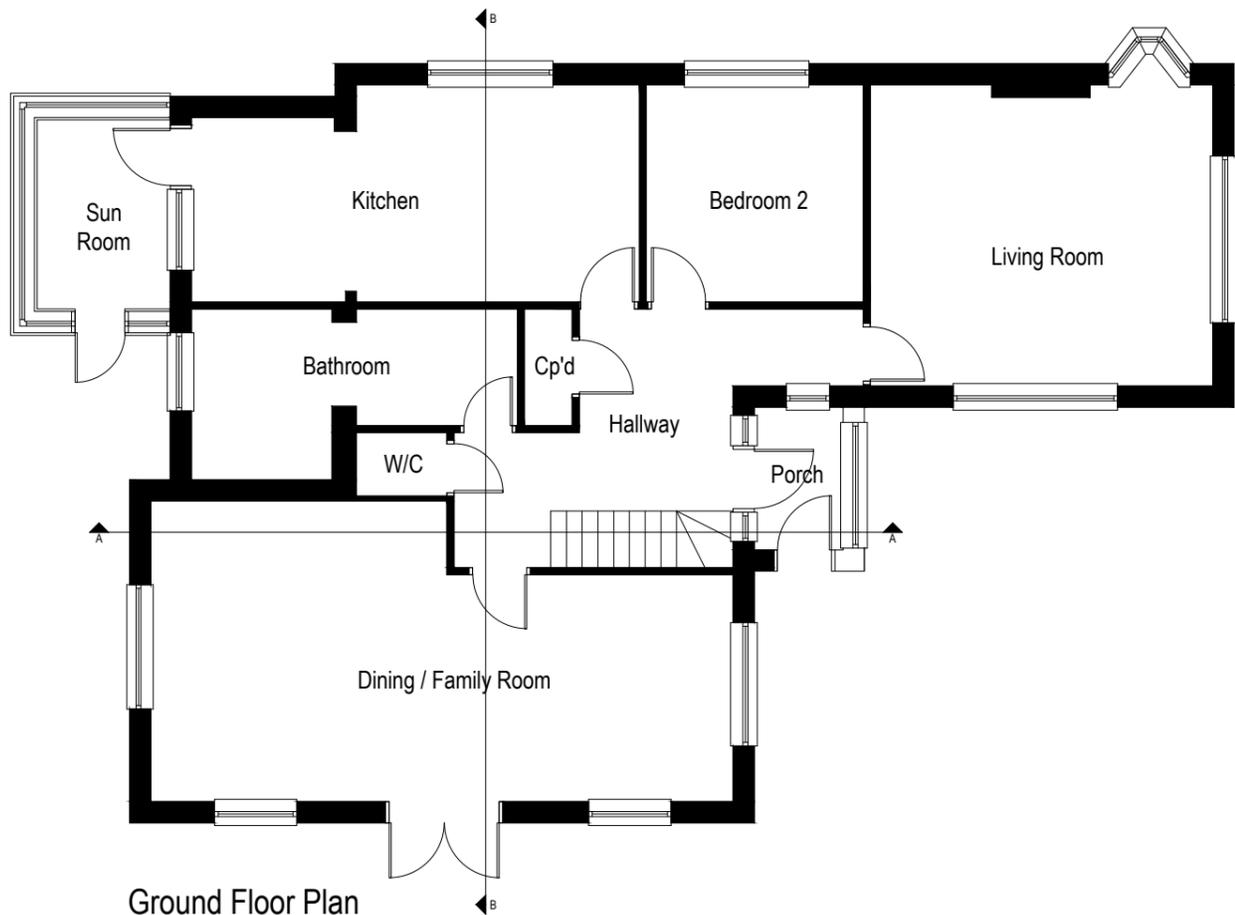

Ground Floor Plan

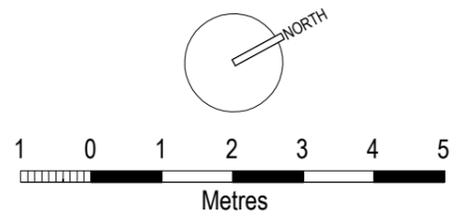

Revisions

PROJECT
**2 Henty Close
 Walberton**

DRAWING
**Ground, First Floor &
 Roof Plans
 Proposed**

Scale	Date	Drg No
1:100@A3	October 2025	HC_P_02
Drawn by	Revision	
RS		



Copyright

DO NOT SCALE OFF THIS DRAWING