



DO NOT SCALE OFF THIS DRAWING

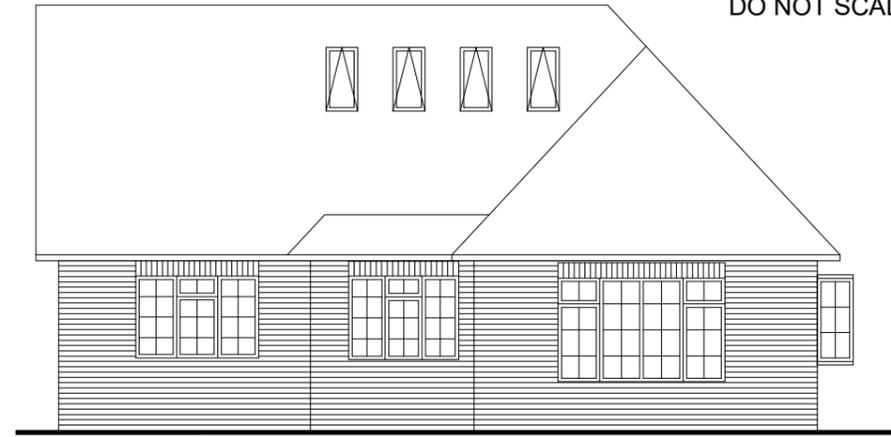

Rear Elevation




Side Elevation

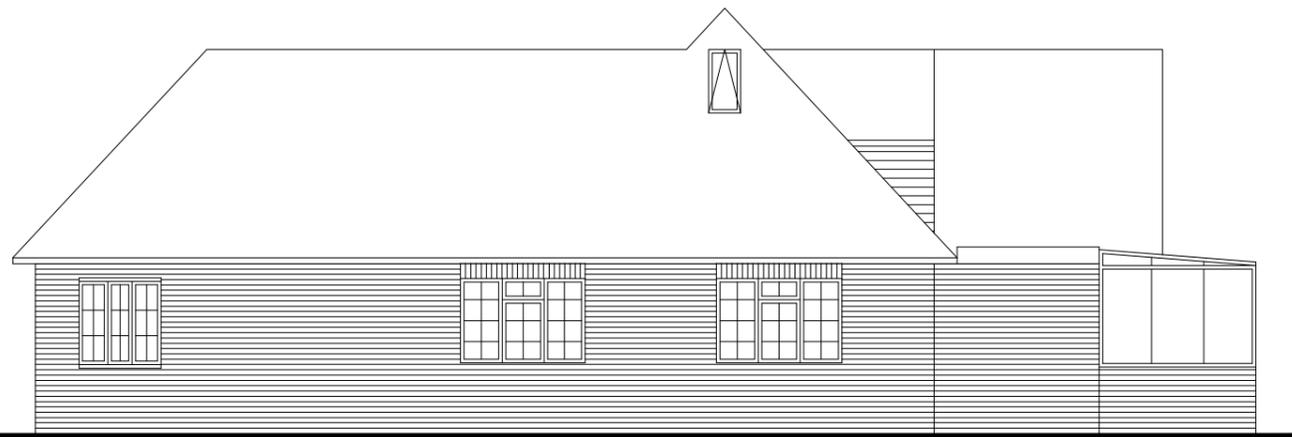

Front Elevation



Side Elevation

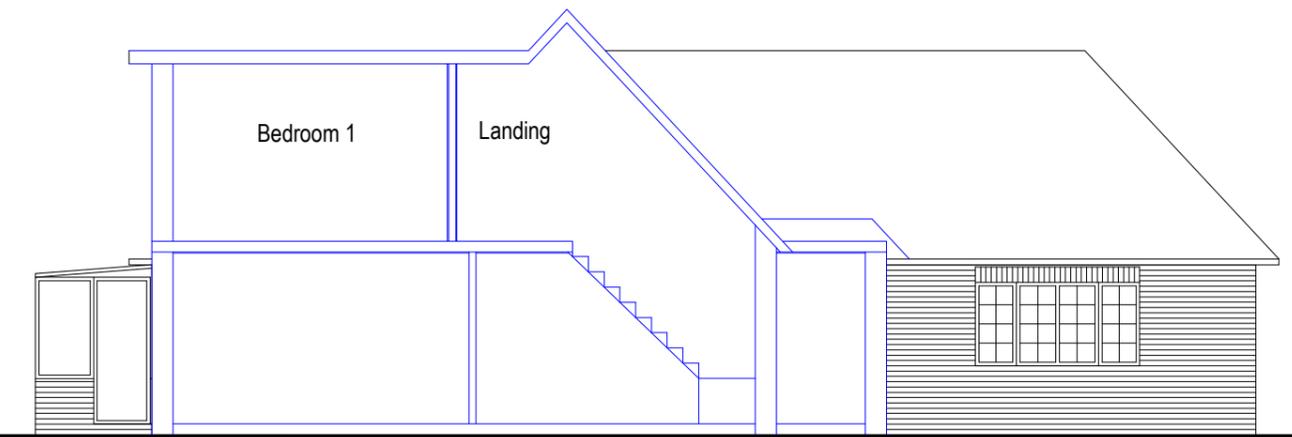

Section A-A



Section B-B

Revisions

PROJECT

2 Henty Close  
Walberton

DRAWING

Elevations & Sections  
Proposed

Scale	Date	Drg No
1:100@A3	October 2025	HC_P_03

Drawn by	Revision
RS	



RS Architectural Designs

Copyright

