


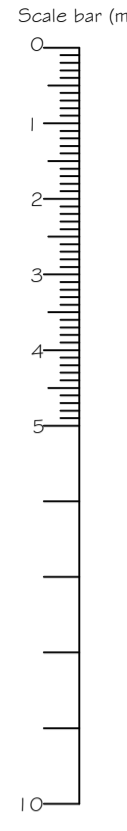


NOTE:  
 DIMENSIONS TO BE TAKEN IN PREFERENCE TO SCALE AND ARE TO BE CHECKED ON SITE PRIOR TO COMMENCING WORK.  
 THIS DRAWING IS TO BE READ IN CONJUNCTION WITH ALL OTHER DOCUMENTS RELATING TO THIS PROJECT.  
 ANY DISCREPANCIES ARE TO BE REFERRED IMMEDIATELY TO THE PROJECT DESIGNER.  
 THIS DRAWING IS COPYRIGHT, AND SHOULD NOT BE USED OR REPRODUCED WITHOUT PERMISSION.  
 IT IS THE CONTRACTOR'S RESPONSIBILITY TO ENSURE COMPLIANCE WITH THE BUILDING REGULATIONS.



-  NEW FLAT PLASTERBOARD CEILING TO UNDERSIDE OF NEW FIRST FLOOR / LOFT AREAS
-  FULLY VAULTED CEILING
-  EXPOSED TIMBERS TO EXISTING CEILING - AS SEPARATE DETAIL

PROPOSED GROUND FLOOR PLAN

PROPOSED FIRST FLOOR PLAN

BARN 2

BARN 2

BARN 3 NOT SHOWN IN CORRECT LOCATION

BARN 3

REV.	DESCRIPTION	DATE
<b>PROJECT</b>		
BARNs AT STAKERS FARM		
NORTH END ROAD		
YAPTON BN1 8 ODU		
<b>DRAWING TITLE</b>		
PROPOSED FLOOR PLANS SHOWING CEILING TREATMENTS		
<b>SCALE</b>	<b>DRAWN BY</b>	<b>DATE</b>
1:100 @A1	FLB	OCT 22
<b>DWG NO</b>	1020/14	<b>REV.-</b>

Unit 3b Woodhorn Business Centre  
 Woodhorn Lane  
 Oving Chichester  
 West Sussex PO20 2BX  
 Tel 01243 774764  
 www.sloaneandbrown.co.uk



APR 2023 11:55:00