



NOTES
 WRITTEN DIMENSIONS TO BE TAKEN IN PREFERENCE TO SCALE, AND ARE TO BE CHECKED ON SITE PRIOR TO COMMENCING WORK.
 THIS DRAWING IS TO BE READ IN CONJUNCTION WITH ALL OTHER DOCUMENTS RELATING TO THIS PROJECT.
 ANY DISCREPANCIES ARE TO BE REFERRED IMMEDIATELY TO THE PROJECT DESIGNER.
 THIS DRAWING IS COPYRIGHT, AND SHOULD NOT BE USED OR REPRODUCED WITHOUT PERMISSION.
 IT IS THE CONTRACTOR'S RESPONSIBILITY TO ENSURE COMPLIANCE WITH THE BUILDING REGULATIONS.

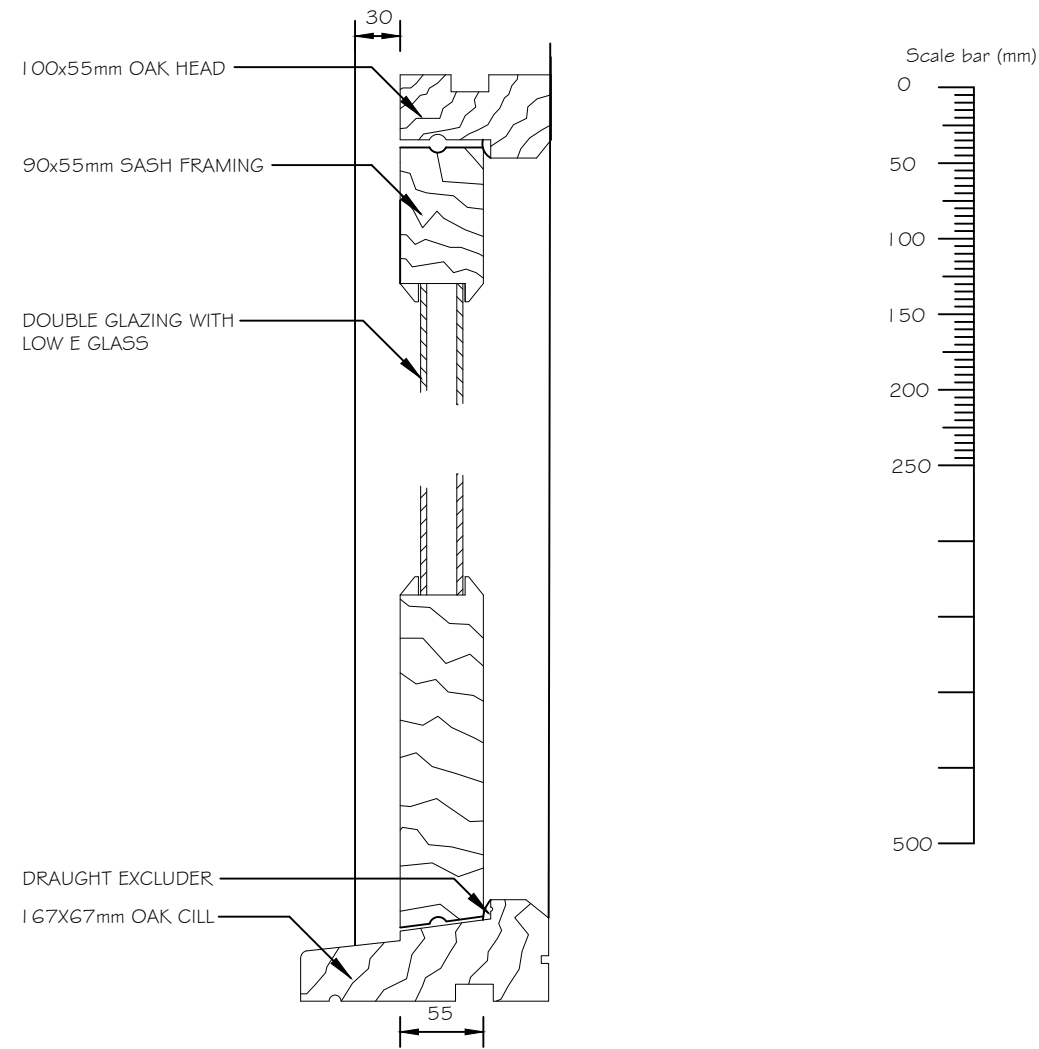

TYPICAL DOOR DETAIL

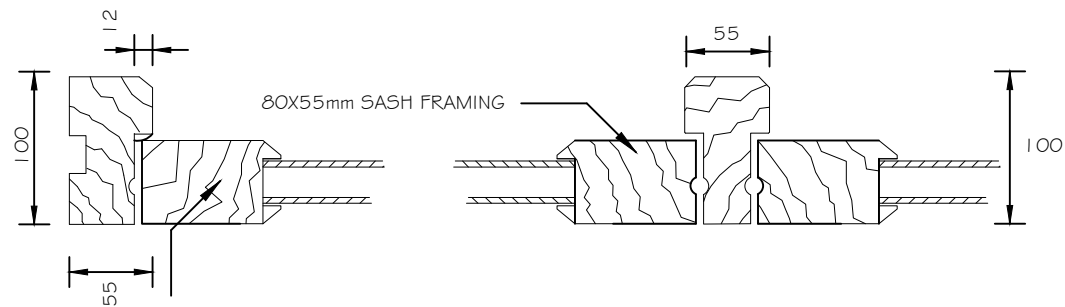

PLAN OF TYPICAL WINDOW
 CENTRAL MULLION

REV	DESCRIPTION	DATE
-----	-------------	------

PROJECT
 BARNS AT STAKERS FARM
 NORTH END ROAD
 YAPTON BN18 ODU

DRAWING TITLE
 PROPOSED TYPICAL JOINERY DETAILS
 OF NEW WINDOWS AND EXTERNAL
 DOORS

SCALE	DRAWN BY	DATE
1:50 / 1:10 @A3	FLB	OCT 22

DWG NO	REV. -
1020/13	

Unit 3b Woodhorn Business Centre
 Woodhorn Lane
 Oving Chichester
 West Sussex PO20 2BX
 Tel 01243 774764
 www.sloaneandbrown.co.uk

