


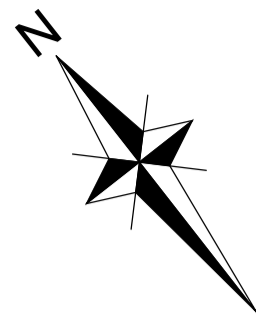

FOR CONTINUATION REFER TO DRAWING 24-217-204




NOTES

1. THIS DRAWING IS TO BE READ IN CONJUNCTION WITH ALL OTHER RELATED DRAWINGS ISSUED BY THE ARCHITECT AND ENGINEER.
2. THIS DRAWING IS FOR PLANNING PURPOSES ONLY.
3. DO NOT SCALE FROM THIS DRAWING.
4. PROPOSED LAYOUT BASED UPON PLACE BY DESIGN ARCHITECT'S DRAWING NUMBER 2138-1100B RECEIVED 27.08.25

KEY

- 45m HOSE DRAG LENGTH
- SITE BOUNDARY

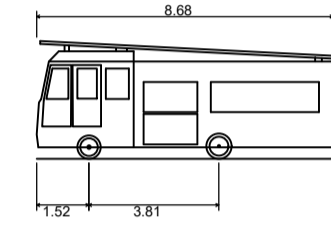

DB32 Fire Appliance	
Overall Length	8.680m
Overall Width	2.180m
Overall Body Height	3.452m
Min Body Ground Clearance	0.337m
Max Track Width	2.121m
Lock-to-lock time	6.00s
Curb to Curb Turning Radius	7.910m

NOT FOR CONSTRUCTION -  
SUBJECT TO APPROVAL

D	UPDATED TO SUIT LATEST LAYOUT AND LPA COMMENTS	LG	JK	LG	28.08.25
C	UPDATED TO SUIT LATEST LAYOUT AND LPA COMMENTS	LG	JK	BAC	30.06.25
B	UPDATED TO SUIT LATEST LAYOUT AND REDROW COMMENTS	EW	LG	BAC	16.04.25
A	UPDATED TO SUIT LATEST LAYOUT	EW	LG	BAC	09.04.25
Rev	Amendments	Dm	Chk	App	Date

**ODYSSEY**  
 Unit 1 Pucknell Farm  
 Dorset Lane  
 Braishfield  
 Romsey SO61 0QJ  
 Telephone: 01794 537980  
 Fax: 01264 331134  
 E: info@odysseyconsult.co.uk  
 W: www.odysseyconsult.co.uk

Job Title	BILSHAM ROAD, YAPTON		
Drawing Title	FIRE TENDER SWEPT PATH ANALYSIS SHEET 2		
Client	REDROW		
Scale	1:500 @A1	Date	MAR 25
Drawn	RML	Checked	LG
Designed	LG	Approved	BAC
Job No	24-217	Drawing No	24-217-205
Rev			D