


P:\24-217 - Bilsham Concept Works, Yapton\Tech\Acad\Drawings\200 Series - Replan\24-217-207 Car Swept Path Analysis Sheet 2 of 2.dwg



FOR CONTINUATION REFER TO DRAWING 24-217-206

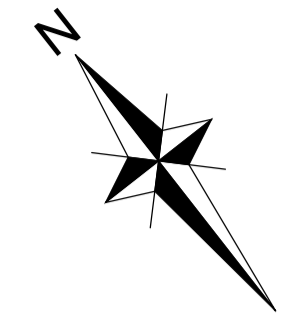

NOTES

1. THIS DRAWING IS TO BE READ IN CONJUNCTION WITH ALL OTHER RELATED DRAWINGS ISSUED BY THE ARCHITECT AND ENGINEER.
2. THIS DRAWING IS FOR PLANNING PURPOSES ONLY.
3. DO NOT SCALE FROM THIS DRAWING.
4. PROPOSED LAYOUT BASED UPON PLACE BY DESIGN ARCHITECT'S DRAWING NUMBER 2138-1100B RECEIVED 27.08.25

LEGEND
SITE BOUNDARY

	4.572
0.991	2.578
Skoda Octavia	4.572m
Overall Length	1.738m
Overall Width	1.488m
Overall Body Height	0.249m
Min Body Ground Clearance	1.713m
Max Track Width	4.00s
Lock to lock time	5.100m
Kerb to Kerb Turning Radius	

NOT FOR CONSTRUCTION -
SUBJECT TO APPROVAL

D	UPDATED TO SUIT LATEST LAYOUT AND LPA COMMENTS	LG	JK	LG	28.08.25
C	UPDATED TO SUIT LATEST LAYOUT AND LPA COMMENTS	LG	JK	BAC	30.06.25
B	UPDATED TO SUIT LATEST LAYOUT AND REDROW COMMENTS	EW	LG	BAC	16.04.25
A	UPDATED TO SUIT LATEST LAYOUT	EW	LG	BAC	09.04.25
Rev	Amendments	Dm	Chk	App	Date

ODYSSEY

Unit 1 Pucknall Farm
Dores Lane
Bransfield
Romsey SO61 0QJ

Telephone: 01794 637980
Fax: 01266 331134
E: info@odysseyconsult.co.uk
W: www.odysseyconsult.co.uk

Job Title		
BILSHAM ROAD, YAPTON		
Drawing Title		
CAR SWEEP PATH ANALYSIS SHEET 2 OF 2		
Client		
REDROW		
Scale	Date	Designed
1:500 @A1	MAR 25	LG
Drawn	Checked	Approved
RML	LG	BAC
Job No	Drawing No	Rev
24-217	24-217-207	D