


P:\24-217 - Bilsham Concept Works, Yapton\Tech\Acad\Drawings\200 Series - Replan\24-217-208 Waste Tanker Access to Pumping Station Sheet 1 of 2.dwg

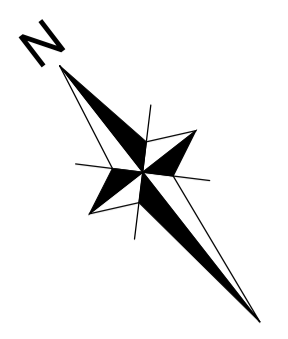

- NOTES**
1. THIS DRAWING IS TO BE READ IN CONJUNCTION WITH ALL OTHER RELATED DRAWINGS ISSUED BY THE ARCHITECT AND ENGINEER.
  2. THIS DRAWING IS FOR PLANNING PURPOSES ONLY.
  3. DO NOT SCALE FROM THIS DRAWING.
  4. PROPOSED LAYOUT BASED UPON PLACE BY DESIGN ARCHITECT'S DRAWING NUMBER 2138-1100B RECEIVED 27.08.25
  5. PUMPING STATION COMPOUND LAYOUT DESIGNED BY SPECIALIST TO ENSURE TANKER CAN PARK AND NOT BLOCK ENTRANCE GATES.
  6. SWEPT PATH TANKER MOVEMENT WILL BE RARE FOR MAINTENANCE / ACCESS TO PROPOSED PUMPING STATION ONLY.

**LEGEND**  
 SITE BOUNDARY

NOT FOR CONSTRUCTION -  
SUBJECT TO APPROVAL

D	UPDATED TO SUIT LATEST LAYOUT AND LPA COMMENTS	LG	JK	LG	28.08.25
C	UPDATED TO SUIT LATEST LAYOUT AND LPA COMMENTS	LG	JK	BAC	30.06.25
B	UPDATED TO SUIT LATEST LAYOUT AND REDROW COMMENTS	EW	LG	BAC	16.04.25
A	UPDATED TO SUIT LATEST LAYOUT	EW	LG	BAC	09.04.25
Rev	Amendments	Dm	Chk	App	Date

**ODYSSEY**  
Unit 1 Pucknell Farm  
 Dorset Lane  
 Braintree  
 Romsey SO51 0QJ
Telephone: 01794 537980  
 Fax: 01264 331134  
 E: info@odysseyconsult.co.uk  
 W: www.odysseyconsult.co.uk

Job Title		
<b>BILSHAM ROAD, YAPTON</b>		
Drawing Title		
<b>WASTE TANKER ACCESS TO PUMPING STATION SHEET 1</b>		
Client		
<b>REDROW</b>		
Scale	Date	Designed
1:500 @A1	MAR 25	LG
Drawn	Checked	Approved
RML	LG	BAC
Job No	Drawing No	Rev
24-217	24-217-208	D

FOR CONTINUATION REFER TO DRAWING 24-217-209