




FOR CONTINUATION REFER TO DRAWING 24-217-208

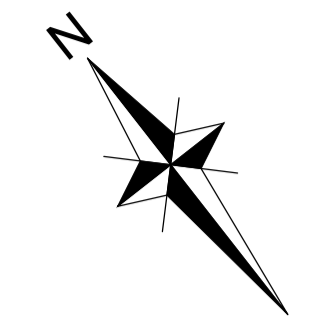

NOTES

1. THIS DRAWING IS TO BE READ IN CONJUNCTION WITH ALL OTHER RELATED DRAWINGS ISSUED BY THE ARCHITECT AND ENGINEER.
2. THIS DRAWING IS FOR PLANNING PURPOSES ONLY.
3. DO NOT SCALE FROM THIS DRAWING.
4. PROPOSED LAYOUT BASED UPON PLACE BY DESIGN ARCHITECT'S DRAWING NUMBER 2138-1100B RECEIVED 27.08.25
5. PUMPING STATION COMPOUND LAYOUT DESIGNED BY SPECIALIST TO ENSURE TANKER CAN PARK AND NOT BLOCK ENTRANCE GATES.
6. SWEPT PATH TANKER MOVEMENT WILL BE RARE FOR MAINTENANCE / ACCESS TO PROPOSED PUMPING STATION ONLY.

LEGEND
 SITE BOUNDARY

NOT FOR CONSTRUCTION -
 SUBJECT TO APPROVAL

D	UPDATED TO SUIT LATEST LAYOUT AND LPA COMMENTS	LG	JK	LG	28.08.25
C	UPDATED TO SUIT LATEST LAYOUT AND LPA COMMENTS	LG	JK	BAC	30.06.25
B	UPDATED TO SUIT LATEST LAYOUT AND REDROW COMMENTS	EW	LG	BAC	16.04.25
A	UPDATED TO SUIT LATEST LAYOUT	EW	LG	BAC	09.04.25
Rev	Amendments	Dm	Chk	App	Date

ODYSSEY
 Unit 1 Pucknell Farm
 Dorset Lane
 Braishfield
 Romsey SO61 0QJ
 Telephone: 01794 537980
 Fax: 01264 331134
 E: info@odysseyconsult.co.uk
 W: www.odysseyconsult.co.uk

Job Title
**BILSHAM ROAD,
 YAPTON**

Drawing Title
**WASTE TANKER ACCESS
 TO PUMPING STATION SHEET 2**

Client
REDROW

Scale	1:500 @A1	Date	MAR 25	Designed	LG
Drawn	RML	Checked	LG	Approved	BAC
Job No	24-217	Drawing No	24-217-209	Rev	D