




FOR CONTINUATION REFER TO DRAWING 24-217/231

FOR CONTINUATION REFER TO DRAWING 24-217/232

FOR CONTINUATION REFER TO DRAWING 24-217/235

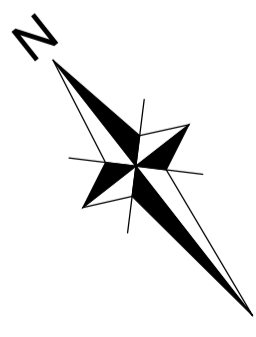

**NOTES**

- THIS DRAWING IS TO BE READ IN CONJUNCTION WITH ALL OTHER RELATED DRAWINGS ISSUED BY THE ARCHITECT AND ENGINEER.
- THIS DRAWING IS FOR PLANNING PURPOSES ONLY.
- DO NOT SCALE FROM THIS DRAWING.
- PROPOSED LAYOUT BASED UPON PLACE BY DESIGN ARCHITECT'S DRAWING NUMBER 2138-1100B RECEIVED 27.08.25.

**LEGEND:**

- SITE BOUNDARY
- EXISTING FOUL WATER SEWER AND MANHOLE
- EXISTING SURFACE WATER SEWER AND MANHOLE
- EXISTING PUMP STATION
- SURVEYED LOCATION OF GAS MAIN WITH 3 m BUFFER
- PROPOSED FOUL WATER (FW) PUMP STATION (PS) WITH 15 m BUFFER TO SSG (FOR PS TYPE 3)
- PROPOSED CONCEPT FOUL WATER SEWER AND MANHOLE
- PROPOSED FOUL WATER RISING MAIN

**NOT FOR CONSTRUCTION - SUBJECT TO APPROVAL**

|     |   |     |     |     |          |
|-----|---|-----|-----|-----|----------|
| C   | UPDATED TO SUIT LATEST LAYOUT AND LPA COMMENTS    | LG  | JK  | LG  | 28.08.25 |
| B   | UPDATED TO SUIT LATEST LAYOUT AND LPA COMMENTS    | LG  | JK  | BAC | 30.06.25 |
| A   | UPDATED TO SUIT LATEST LAYOUT AND REDROW COMMENTS | EW  | LG  | BAC | 16.04.25 |
| Rev | Amendments  | Drm | Chk | App | Date     |

**ODYSSEY**

Unit 1 Pucknall Farm  
Dores Lane  
Brasfield  
Romsey SO61 0QJ

Telephone: 01794 537980  
Fax: 01266 331134  
E: info@odysseyconsult.co.uk  
W: www.odysseyconsult.co.uk

Job Title  
**BILSHAM ROAD, YAPTON**

Drawing Title  
**PROPOSED FOUL WATER DRAINAGE LAYOUT, SHEET 4 OF 8**

Client  
**REDROW**

|           |            |          |
|-----------|------------|----------|
| Scale     | Date       | Designed |
| 1:200 @A1 | APR 25     | LG       |
| Drawn     | Checked    | Approved |
| EW        | LG         | BAC      |
| Job No    | Drawing No | Rev      |
| 24-217    | 24-217-233 | C        |