


FOR CONTINUATION REFER TO DRAWING 24-217/232

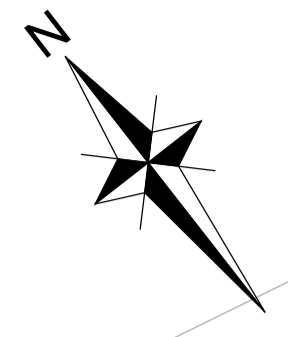

NOTES

1. THIS DRAWING IS TO BE READ IN CONJUNCTION WITH ALL OTHER RELATED DRAWINGS ISSUED BY THE ARCHITECT AND ENGINEER.
2. THIS DRAWING IS FOR PLANNING PURPOSES ONLY.
3. DO NOT SCALE FROM THIS DRAWING.
4. PROPOSED LAYOUT BASED UPON PLACE BY DESIGN ARCHITECT'S DRAWING NUMBER 2138-1100B RECEIVED 27.08.25.

LEGEND:

- SITE BOUNDARY
- EXISTING FOUL WATER SEWER AND MANHOLE
- EXISTING SURFACE WATER SEWER AND MANHOLE
- EXISTING PUMP STATION
- SURVEYED LOCATION OF GAS MAIN WITH 3 m BUFFER
- PROPOSED FOUL WATER (FW) PUMP STATION (PS) WITH 15 m BUFFER TO SSG (FOR PS TYPE 3)
- PROPOSED CONCEPT FOUL WATER SEWER AND MANHOLE
- PROPOSED FOUL WATER RISING MAIN

NOT FOR CONSTRUCTION -
SUBJECT TO APPROVAL

C	UPDATED TO SUIT LATEST LAYOUT AND LPA COMMENTS	LG	JK	LG	28.08.25
B	UPDATED TO SUIT LATEST LAYOUT AND LPA COMMENTS	LG	JK	BAC	30.06.25
A	UPDATED TO SUIT LATEST LAYOUT AND REDROW COMMENTS	EW	LG	BAC	16.04.25
Rev	Amendments	Dm	Chk	App	Date

ODYSSEY

Unit 1 Pucknall Farm
Dones Lane
Bransfield
Romsey SO61 9QJ

Telephone: 01794 537980
Fax: 01265 331154
E: info@odysseyconsult.co.uk
W: www.odysseyconsult.co.uk

Job Title		
BILSHAM ROAD, YAPTON		
Drawing Title		
PROPOSED FOUL WATER DRAINAGE LAYOUT, SHEET 5 OF 8		
Client		
REDROW		
Scale	Date	Designed
1:200 @A1	APR 25	LG
Drawn	Checked	Approved
EW	LG	BAC
Job No	Drawing No	Rev
24-217	24-217-234	C

FOR CONTINUATION REFER TO DRAWING 24-217/236

P:\24-217 - Bilsham Concept Works, Yapton\Tech\Acad\Drawings\200 Series - Replan\24-217-230-237 Proposed Foul Water Drainage Layout.dwg

FOR CONTINUATION REFER TO DRAWING 24-217/235