


FOR CONTINUATION REFER TO DRAWING 24-217/241

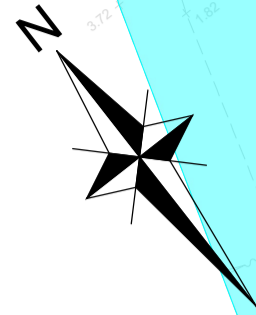

FOR CONTINUATION REFER TO DRAWING 24-217/245

- NOTES**
- THIS DRAWING IS TO BE READ IN CONJUNCTION WITH ALL OTHER RELATED DRAWINGS ISSUED BY THE ARCHITECT AND ENGINEER.
 - THIS DRAWING IS FOR INFORMATION PURPOSES ONLY.
 - DO NOT SCALE FROM THIS DRAWING.
 - PROPOSED LAYOUT BASED UPON PLACE BY DESIGN ARCHITECT'S DRAWING NUMBER 2138-1100B RECEIVED 27.08.25.
- LEGEND**
- SITE BOUNDARY
 - 125mm UPSTAND - HB2 KERB
 - 25mm UPSTAND - BN KERB
 - 0mm UPSTAND - EF EDGING
 - TRANSITION KERB
 - 0mm UPSTAND (FLUSHED KERB) - CS1 KERB
 - CHANNEL KERB
 - PEDESTRIAN ASPHALT SURFACING
 - VEHICULAR ASPHALT SURFACING
 - PERMEABLE BLOCK PAVING
 - BLOCK PAVING
 - SLABS - PATIO MARSHALLS 600x600 BUFF PAVING TYPICAL - REFER TO ARCHITECT DRAWINGS FOR FULL SPECIFICATION
 - GRASSCRETE EMERGENCY AND DROPPED BOLLARD ACCESS TO ARCHITECT DETAILS
 - TACTILE PAVING
- REFER TO LANDSCAPE ARCHITECTS DRAWINGS FOR POS SURFACING AND SPECIFICATIONS

NOT FOR CONSTRUCTION - SUBJECT TO APPROVAL

C	UPDATED TO SUIT LATEST LAYOUT AND LPA COMMENTS	LG	JK	LG	28.08.25
B	UPDATED TO SUIT LATEST LAYOUT AND LPA COMMENTS	LG	JK	BAC	30.06.25
A	UPDATED TO SUIT LATEST LAYOUT AND REDROW COMMENTS	EW	LG	BAC	16.04.25
Rev	Amendments	Dm	Chk	App	Date

ODYSSEY

Unit 1 Pucknall Farm
Dones Lane
Bransfield
Romsay SO61 9QJ

Telephone: 01794 537980
Fax: 01265 331134
E: info@odysseyconsult.co.uk
W: www.odysseyconsult.co.uk

Job Title	BILSHAM ROAD, YAPTON	
Drawing Title	PRELIMINARY EXTERNAL WORKS SHEET 6 OF 8	
Client	REDROW	
Scale	1:200 @A1	Date
Drawn	EW	Checked
Job No	24-217	Drawing No
Date	APR 25	Designed
Checked	LG	Approved
Rev	C	

P:\24-217 - Bilsham Concept Works - Yapton\Tech\Acad\Drawings\200 Series - Replan\24-217-238-245 Preliminary External Works.dwg