


FOR CONTINUATION REFER TO DRAWING 24-217/243

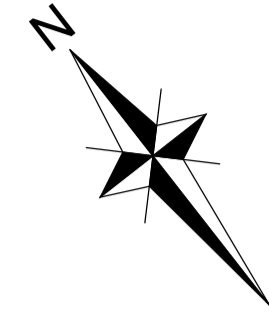

NOTES

1. THIS DRAWING IS TO BE READ IN CONJUNCTION WITH ALL OTHER RELATED DRAWINGS ISSUED BY THE ARCHITECT AND ENGINEER.
2. THIS DRAWING IS FOR INFORMATION PURPOSES ONLY.
3. DO NOT SCALE FROM THIS DRAWING.
4. PROPOSED LAYOUT BASED UPON PLACE BY DESIGN ARCHITECT'S DRAWING NUMBER 2138-1100B RECEIVED 27.08.25.

LEGEND

	SITE BOUNDARY
	125mm UPSTAND - HB2 KERB
	25mm UPSTAND - BN KERB
	0mm UPSTAND - EF EDGING
	TRANSITION KERB
	0mm UPSTAND (FLUSHED KERB) - CS1 KERB CHANNEL KERB
	PEDESTRIAN ASPHALT SURFACING
	VEHICULAR ASPHALT SURFACING
	PERMEABLE BLOCK PAVING
	BLOCK PAVING
	SLABS - PATIO MARSHALLS 600x600 BUFF PAVING TYPICAL - REFER TO ARCHITECT DRAWINGS FOR FULL SPECIFICATION
	GRASSCRETE EMERGENCY AND DROPPED BOLLARD ACCESS TO ARCHITECT DETAILS
	TACTILE PAVING

REFER TO LANDSCAPE ARCHITECTS DRAWINGS FOR POS SURFACING AND SPECIFICATIONS

NOT FOR CONSTRUCTION -
SUBJECT TO APPROVAL

C	UPDATED TO SUIT LATEST LAYOUT AND LPA COMMENTS	LG	JK	LG	28.08.25
B	UPDATED TO SUIT LATEST LAYOUT AND LPA COMMENTS	LG	JK	BAC	30.06.25
A	UPDATED TO SUIT LATEST LAYOUT AND REDROW COMMENTS	EW	LG	BAC	16.04.25
Rev	Amendments	Dm	Chk	App	Date

ODYSSEY

Unit 1 Pucknall Farm
Dones Lane
Brasfield
Romsay SO61 9QJ

Telephone: 01794 537980
Fax: 01265 331104
E: info@odysseyconsult.co.uk
W: www.odysseyconsult.co.uk

Job Title
**BILSHAM ROAD,
YAPTON**

Drawing Title
**PRELIMINARY EXTERNAL WORKS
SHEET 6 OF 8**

Client
REDROW

Scale 1:200 @A1	Date APR 25	Designed LG
Drawn EW	Checked LG	Approved BAC
Job No 24-217	Drawing No 24-217-245	Rev C

FOR CONTINUATION REFER TO DRAWING 24-217/244