


NOTES

1. THIS DRAWING IS TO BE READ IN CONJUNCTION WITH ALL OTHER RELATED DRAWINGS ISSUED BY THE ARCHITECT AND ENGINEER.
2. THIS DRAWING IS FOR INFORMATION PURPOSES ONLY.
3. DO NOT SCALE FROM THIS DRAWING.
4. PROPOSED LAYOUT BASED UPON PLACE BY DESIGN ARCHITECT'S DRAWING NUMBER 2138-1100B RECEIVED 27.08.25.

- LEGEND**
- SITE BOUNDARY
 - 125mm UPSTAND - H&Z KERB
 - 25mm UPSTAND - BK KERB
 - 50mm UPSTAND - EF EDGING
 - TRANSITION KERB
 - 50mm UPSTAND (FLUSHED KERB) - CS1 KERB CHANNEL KERB
 - PEDESTRIAN ASPHALT SURFACING
 - VEHICULAR ASPHALT SURFACING
 - PERMEABLE BLOCK PAVING
 - BLOCK PAVING
 - SLABS - PATIO MARSHALLS 600x600 BUFF PAVING TYPICAL - REFER TO ARCHITECT DRAWINGS FOR FULL SPECIFICATION
 - GRASSCOTE EMERGENCY AND DROPPED BOLLARD ACCESS TO ARCHITECT DETAILS
 - TACTILE PAVING
- REFER TO LANDSCAPE ARCHITECTS DRAWINGS FOR PDS SURFACING AND SPECIFICATIONS

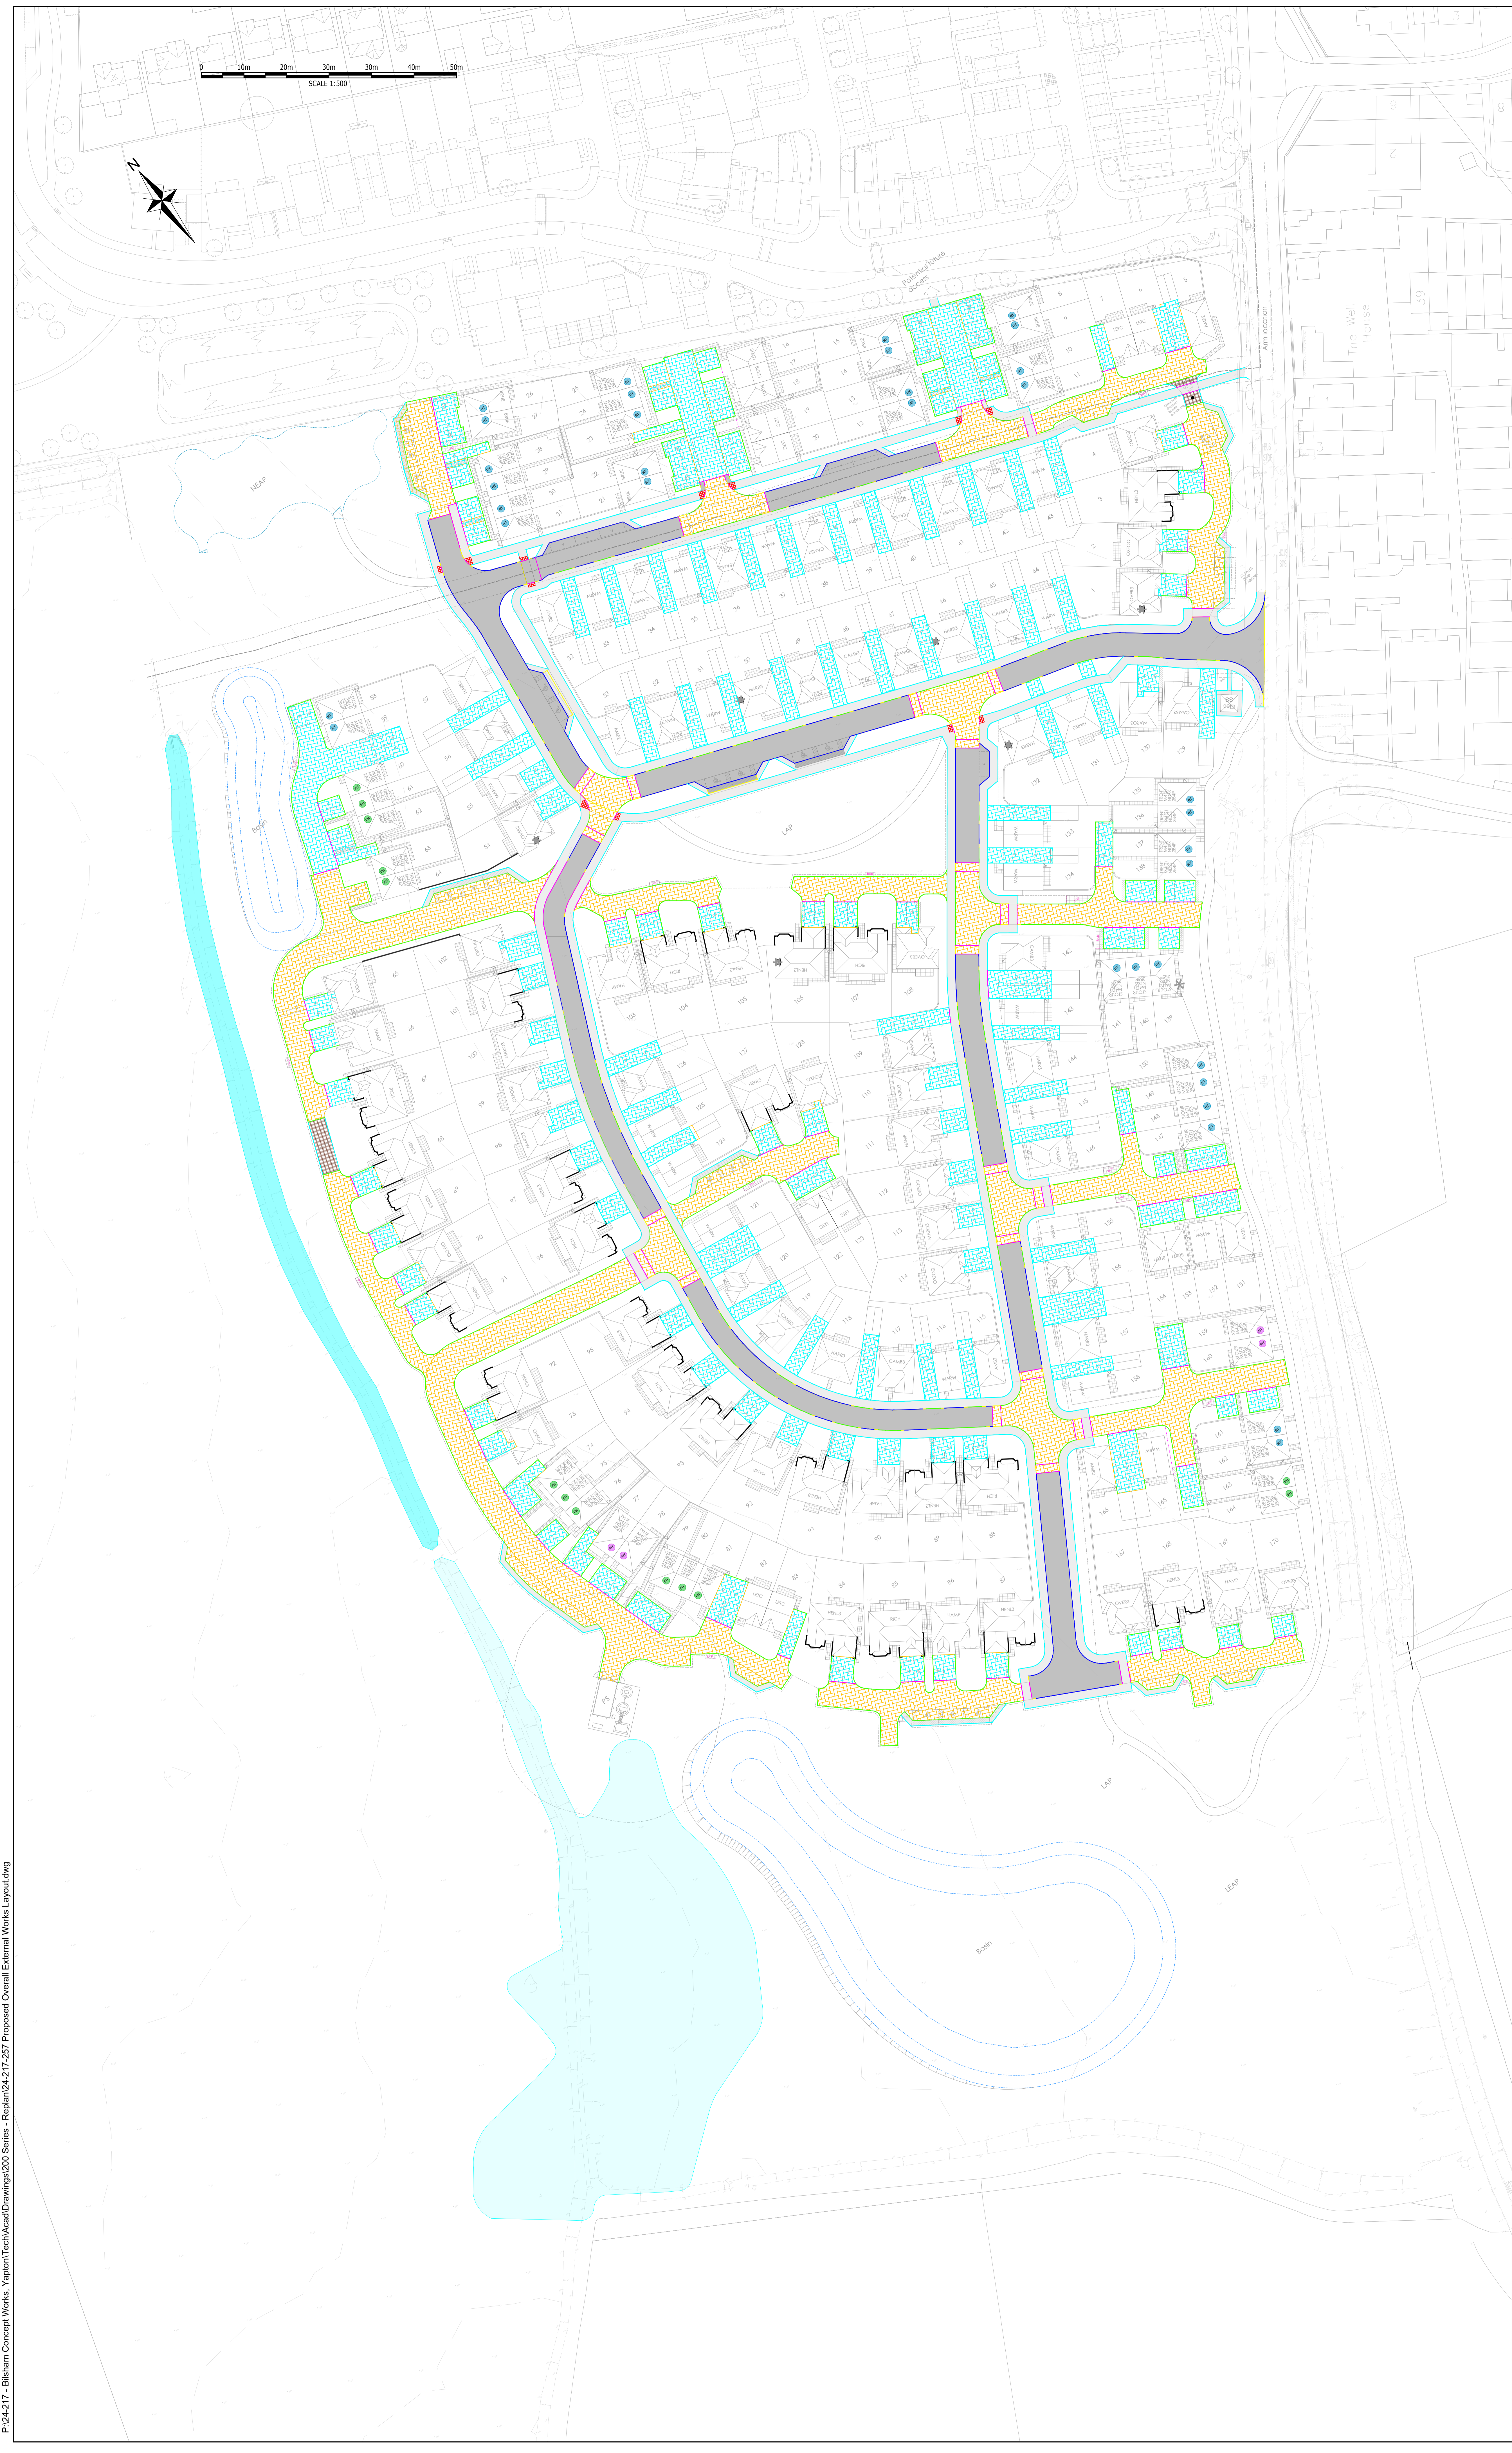

NOT FOR CONSTRUCTION -
SUBJECT TO APPROVAL

C	UPDATED TO SUIT LATEST LAYOUT AND LPA COMMENTS	LG	JK	LG	28.08.25
B	UPDATED TO SUIT LATEST LAYOUT AND LPA COMMENTS	LG	JK	BAC	30.06.25
A	UPDATED TO SUIT LATEST LAYOUT AND REDROW COMMENTS	EW	LG	BAC	16.04.25

Rev	Amendments	Chg	App	Date

ODYSSEY

Unit 1 Puckard Farm
Bilsham Road
Bilsham, Wiltshire

Telephone: 01753 827999
Fax: 01753 821144
Email: info@odysseycivil.co.uk
www.odysseycivil.co.uk

**BILSHAM ROAD,
YAPTON,
REDROW**

Drawing Title:
**OVERALL EXTERNAL WORKS
170 UNIT REPLAN**

Scale	Date	Designed
1:500 @A0	APR 25	LG
Drawn	Checked	Approved
LG	BAC	BAC
Job No	Drawing No	Rev
24-217	24-217-257	C