


P:\24-217 - Bilsham Concept Works, Yapton\Tech\Acad\Drawings\200 Series - Replan\24-217-258-259 Site Cross Sections Sections.dwg

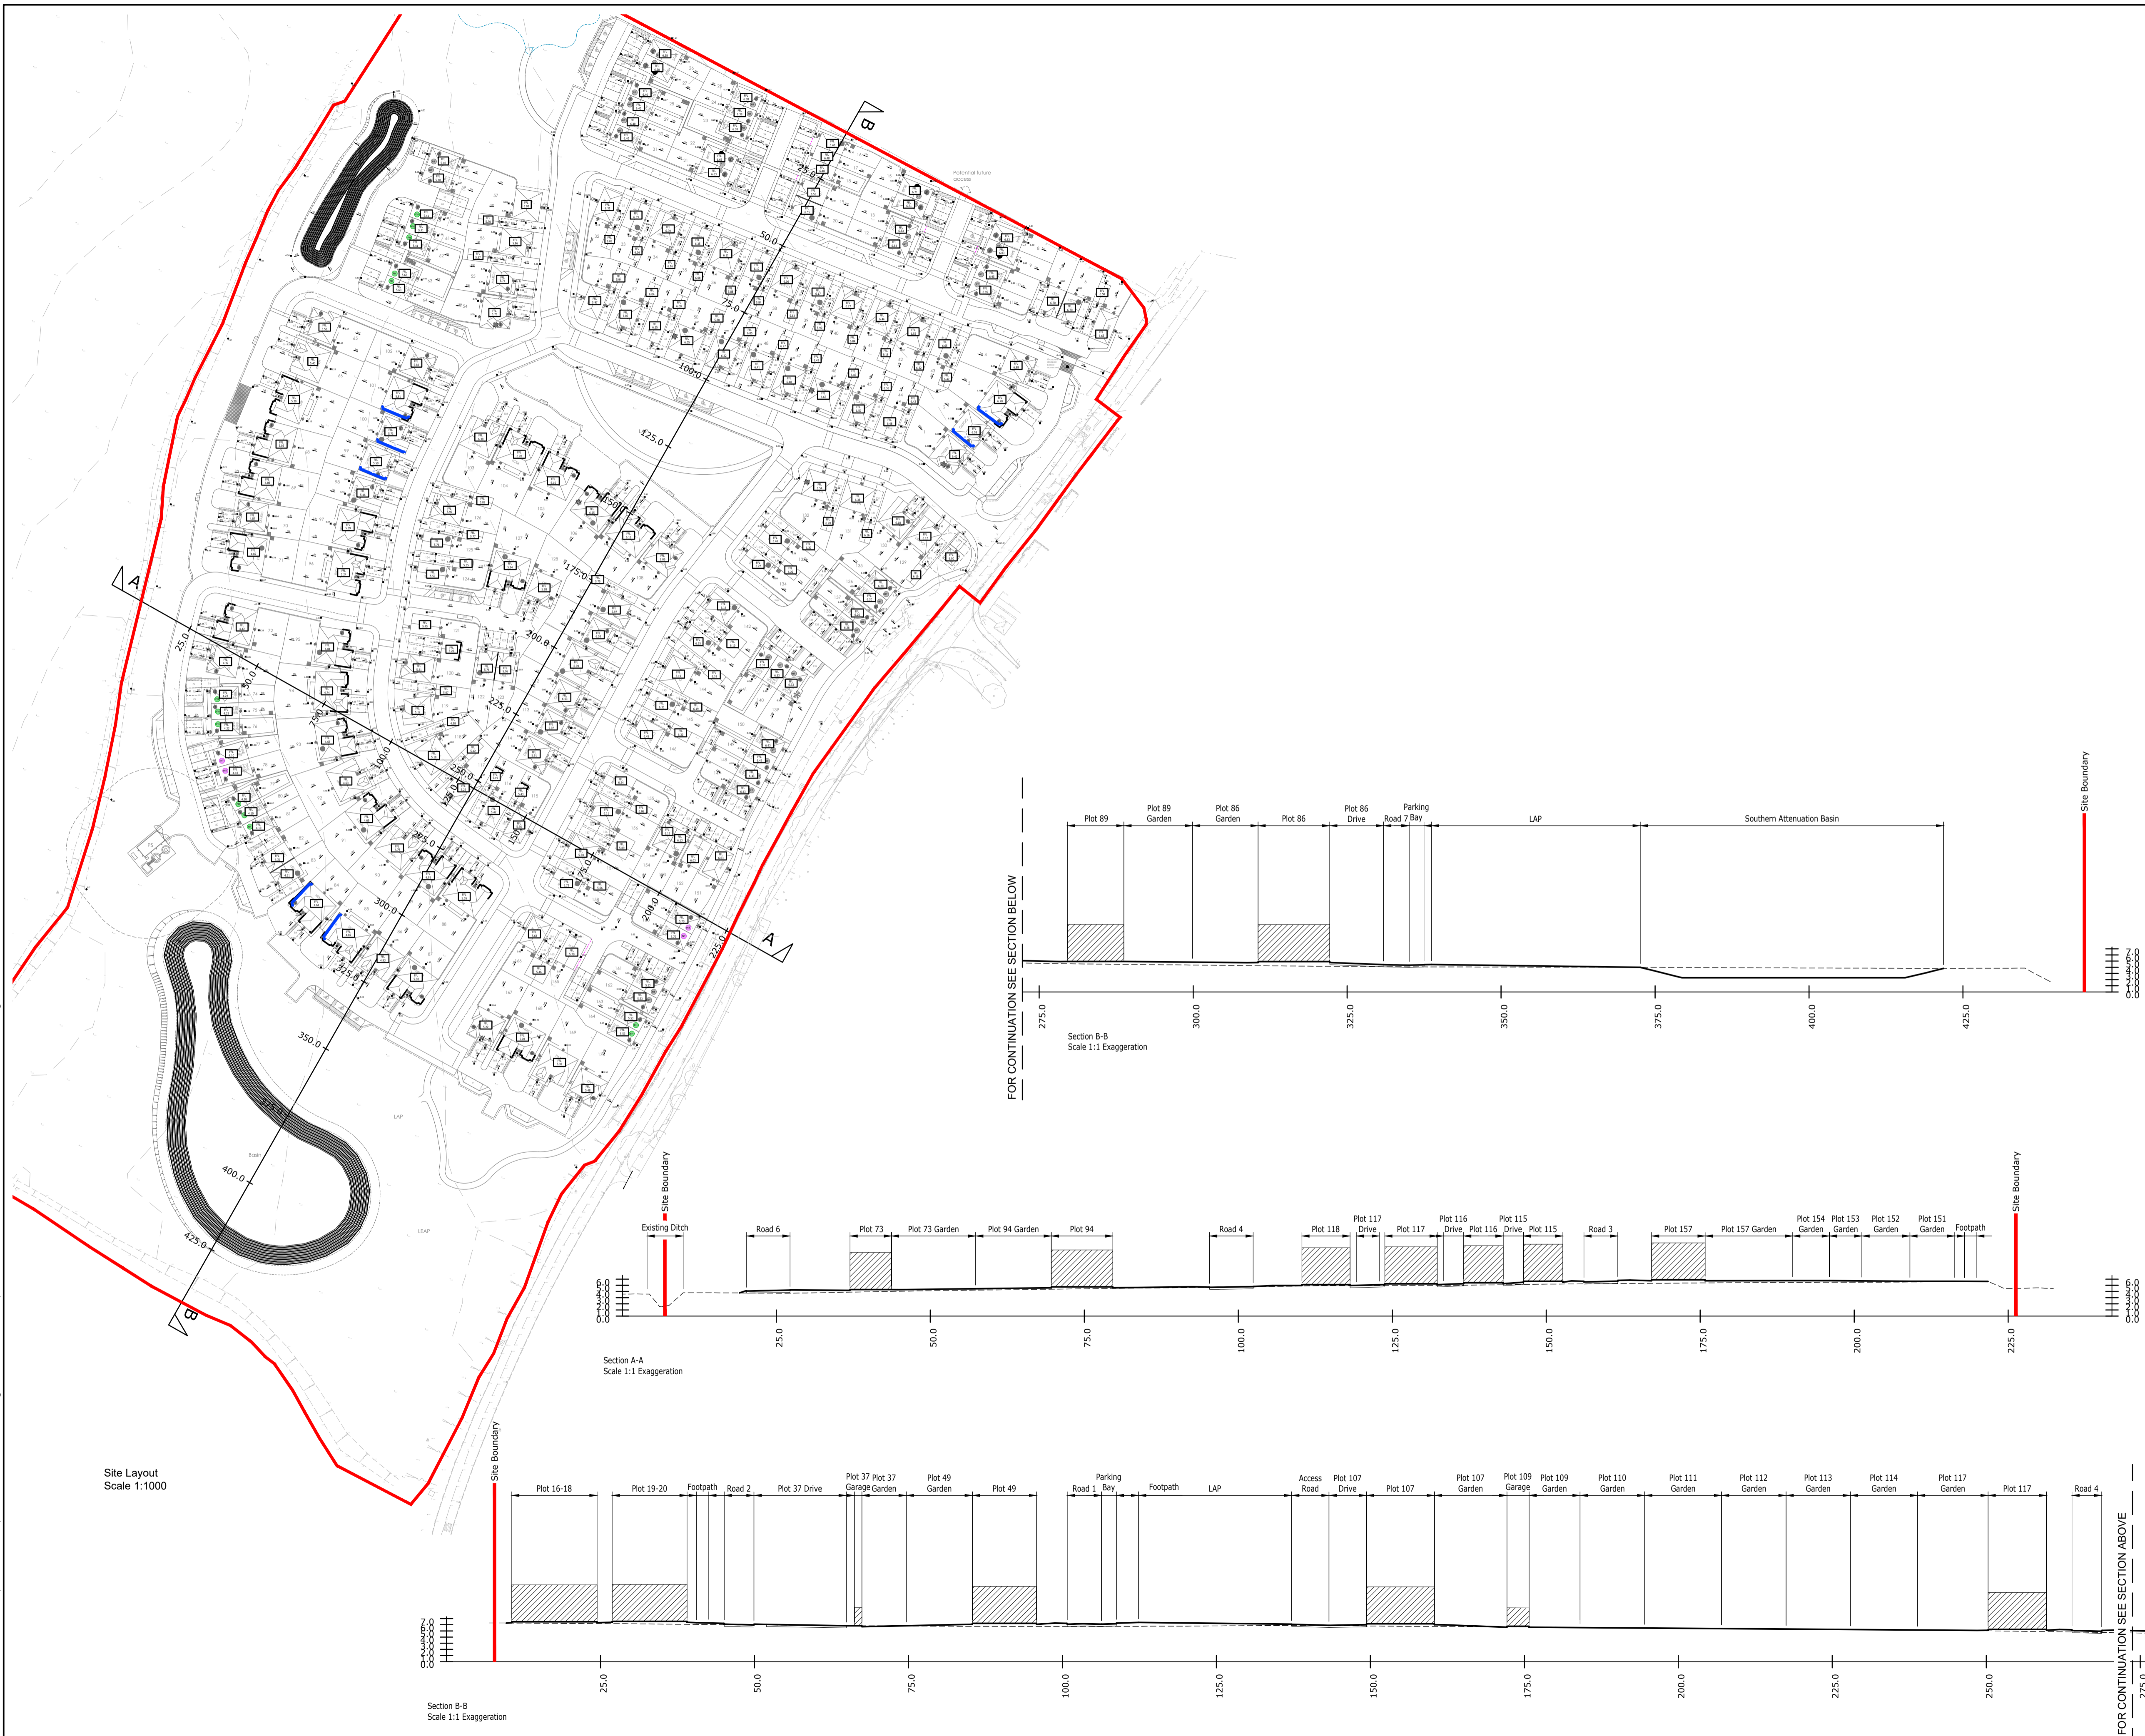

**NOTES**

1. THIS DRAWING IS TO BE READ IN CONJUNCTION WITH ALL OTHER RELATED DRAWINGS ISSUED BY THE ARCHITECT AND ENGINEER.
2. THIS DRAWING IS FOR INFORMATION AND PLANNING PURPOSES ONLY AND MUST NOT BE USED FOR CONSTRUCTION.
3. DO NOT SCALE FROM THIS DRAWING.
4. PROPOSED LAYOUT BASED UPON PLACE BY DESIGN ARCHITECT'S DRAWING NUMBER 2138-1100B RECEIVED 27.08.25

**LEGEND**  
 ——— PROPOSED GROUND LEVELS  
 - - - - - EXISTING GROUND LEVELS

NOT FOR CONSTRUCTION - SUBJECT TO APPROVAL

B	UPDATED TO SUIT LATEST LAYOUT AND LPA COMMENTS	LG	JK	LG	28.08.25
A	UPDATED TO SUIT LATEST LAYOUT AND LPA COMMENTS	LG	JK	BAC	30.06.25
Rev	Amendments	Dm	Chk	App	Date

**ODYSSEY**  
 Unit 1 Pucknall Farm  
 Dore Lane  
 Bradfield  
 Romsey SO51 0QJ  
 Telephone: 01794 437980  
 Fax: 01296 211134  
 E: info@odysseyconsult.co.uk  
 W: www.odysseyconsult.co.uk

Job Title  
**BILSHAM ROAD, YAPTON**

Drawing Title  
**SCHEMATIC SITE CROSS SECTIONS SHEET 1 OF 2**

Client  
**REDROW**

Scale	1:500 @A1	Date	APR 25	Designed	LG
Drawn	EW	Checked	LG	Approved	BAC
Job No	24-217	Drawing No	24-217-258	Rev	B