



EXISTING WEST ELEVATION - [1:100]

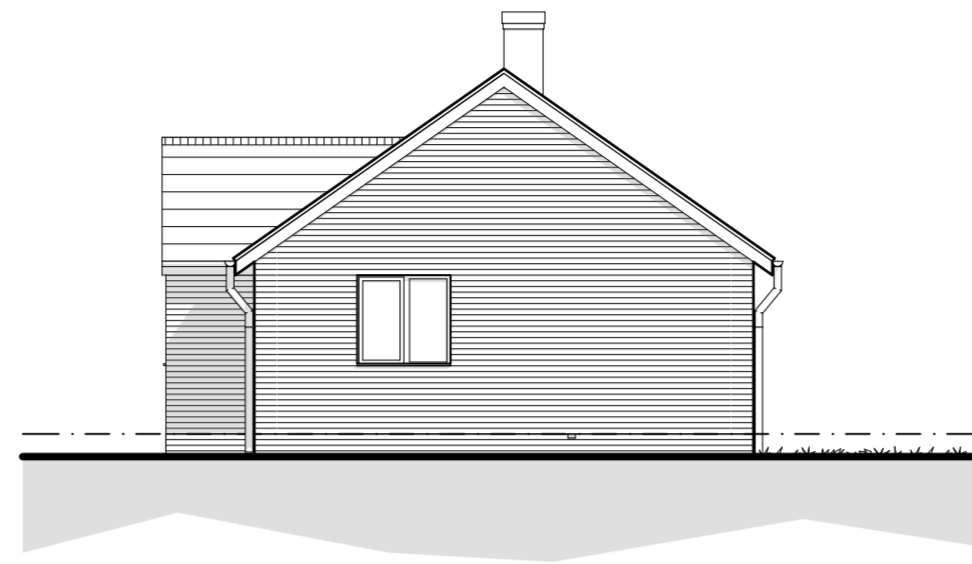

EXISTING NORTH ELEVATION - [1:100]




EXISTING EAST ELEVATION - [1:100]

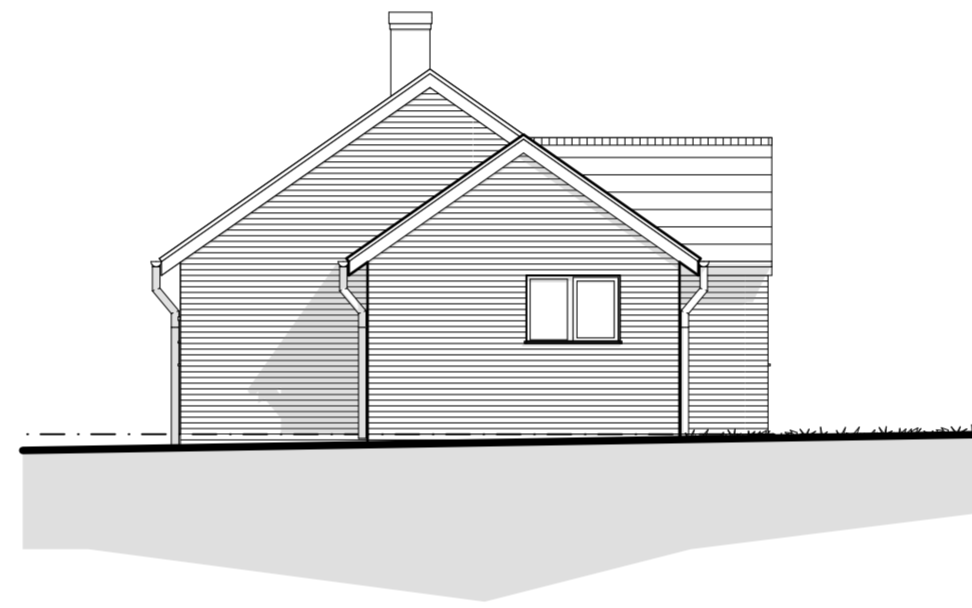

EXISTING SOUTH ELEVATION - [1:100]

MATERIALS KEY

- 1] Brown Profiled Concrete Roof Tiles
- 2] Red Multi Brick
- 3] White Upvc Double Glazed Windows and Doors
- * Obscure Glazing

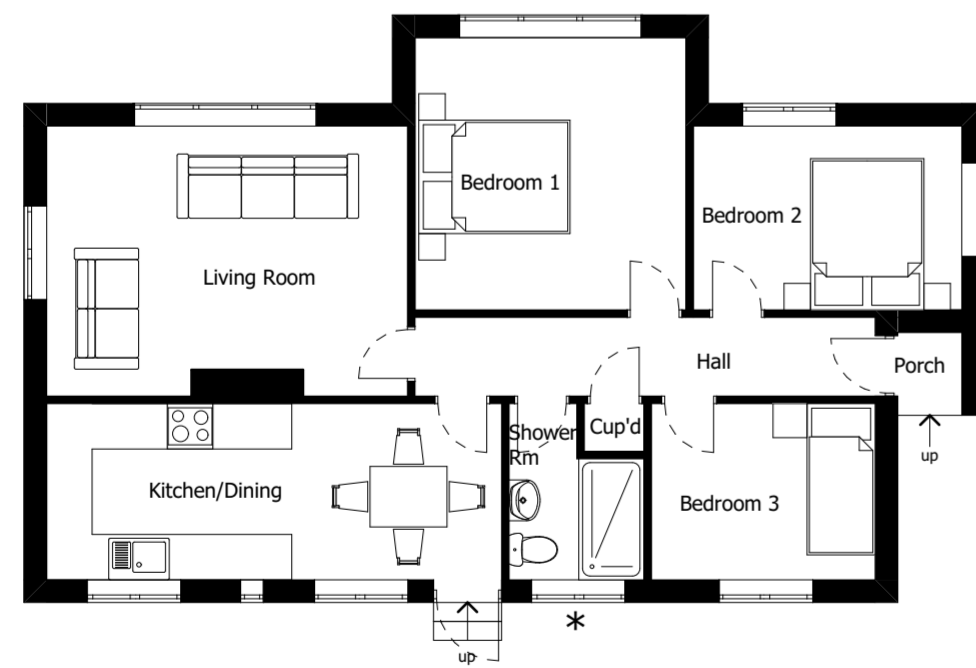

EXISTING FLOOR PLAN - [1:100]

REV	DESCRIPTION	DATE	AUTHOR	CHK'D	NOTES



DATE
AUGUST 2025
SCALE @ A2
1:100

AUTHOR
CW
CHECKED BY

PROJECT
Proposed Roof Conversion, Sunnymeade, North
End Road, Yapton
CLIENT
Mr & Mrs Brazil
STATUS
FOR PLANNING
DRAWING
EXISTING PLAN and ELEVATIONS

PROJECT NO.
646

DRAWING NO.
200

REV. _