



1/100 scale

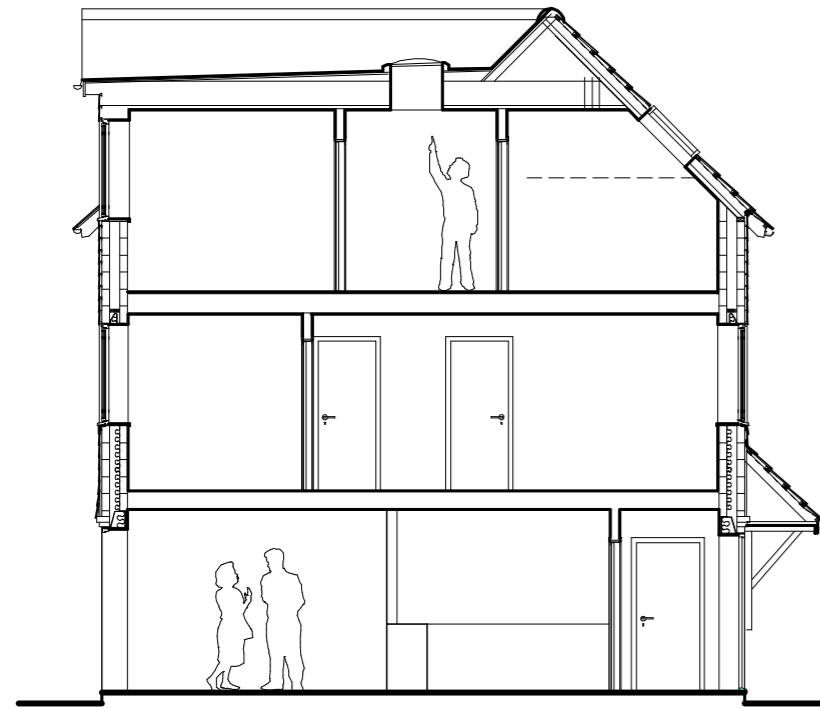



SECTION AA'



NORTH (Rear) ELEVATION

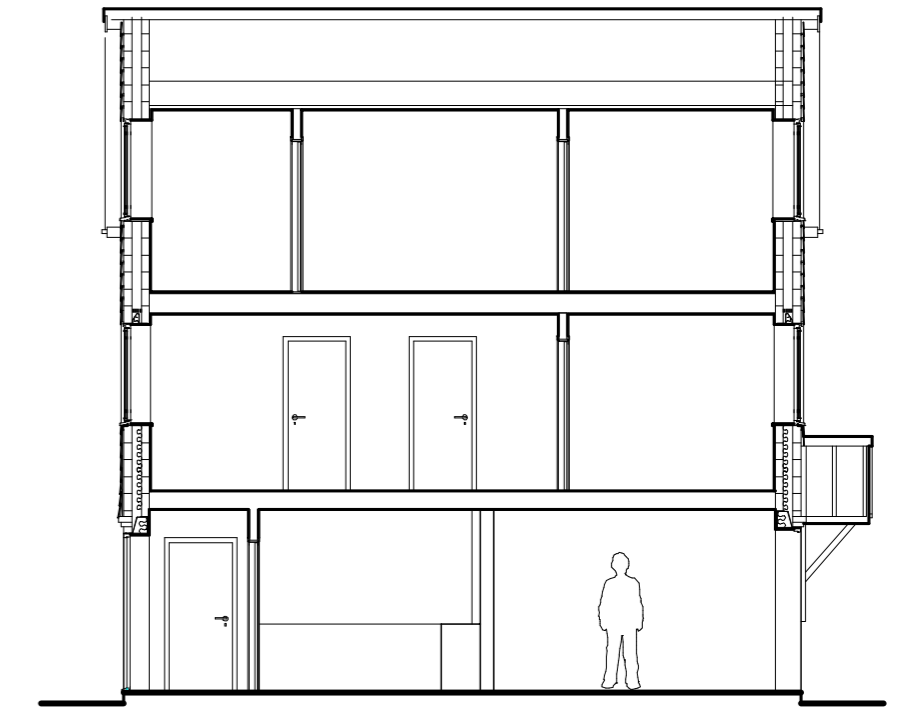

SECTION BB'

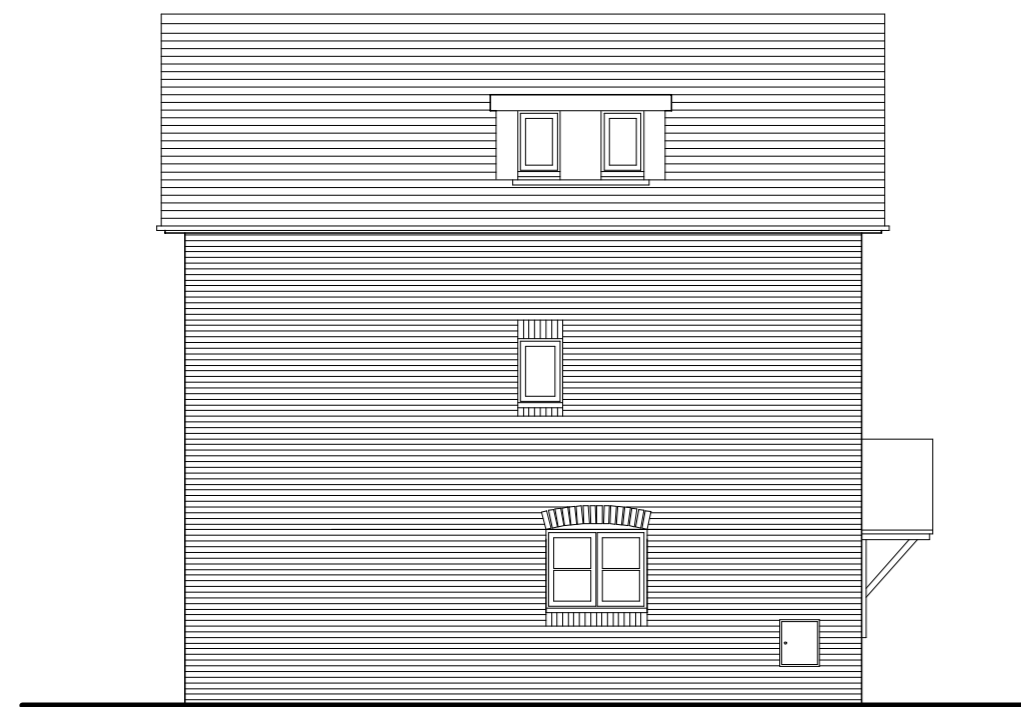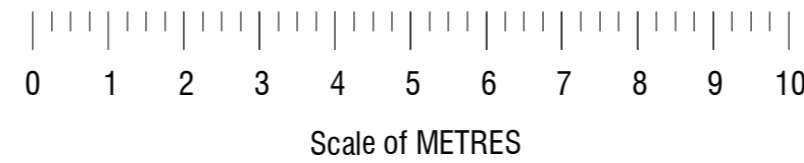

WEST ELEVATION



STREET ELEVATION



EAST ELEVATION

Floor Level 7.15 mtrs AOD
Overall Height 9.5 mtrs

2 Downview Road, Yapton : Proposed 4-unit 3-storey Terrace of 3-bedroom Dwellingshouses :
PROPOSED ELEVATIONS and SECTIONS